


# POOL PROJECT FOR ALL


04/01/2022





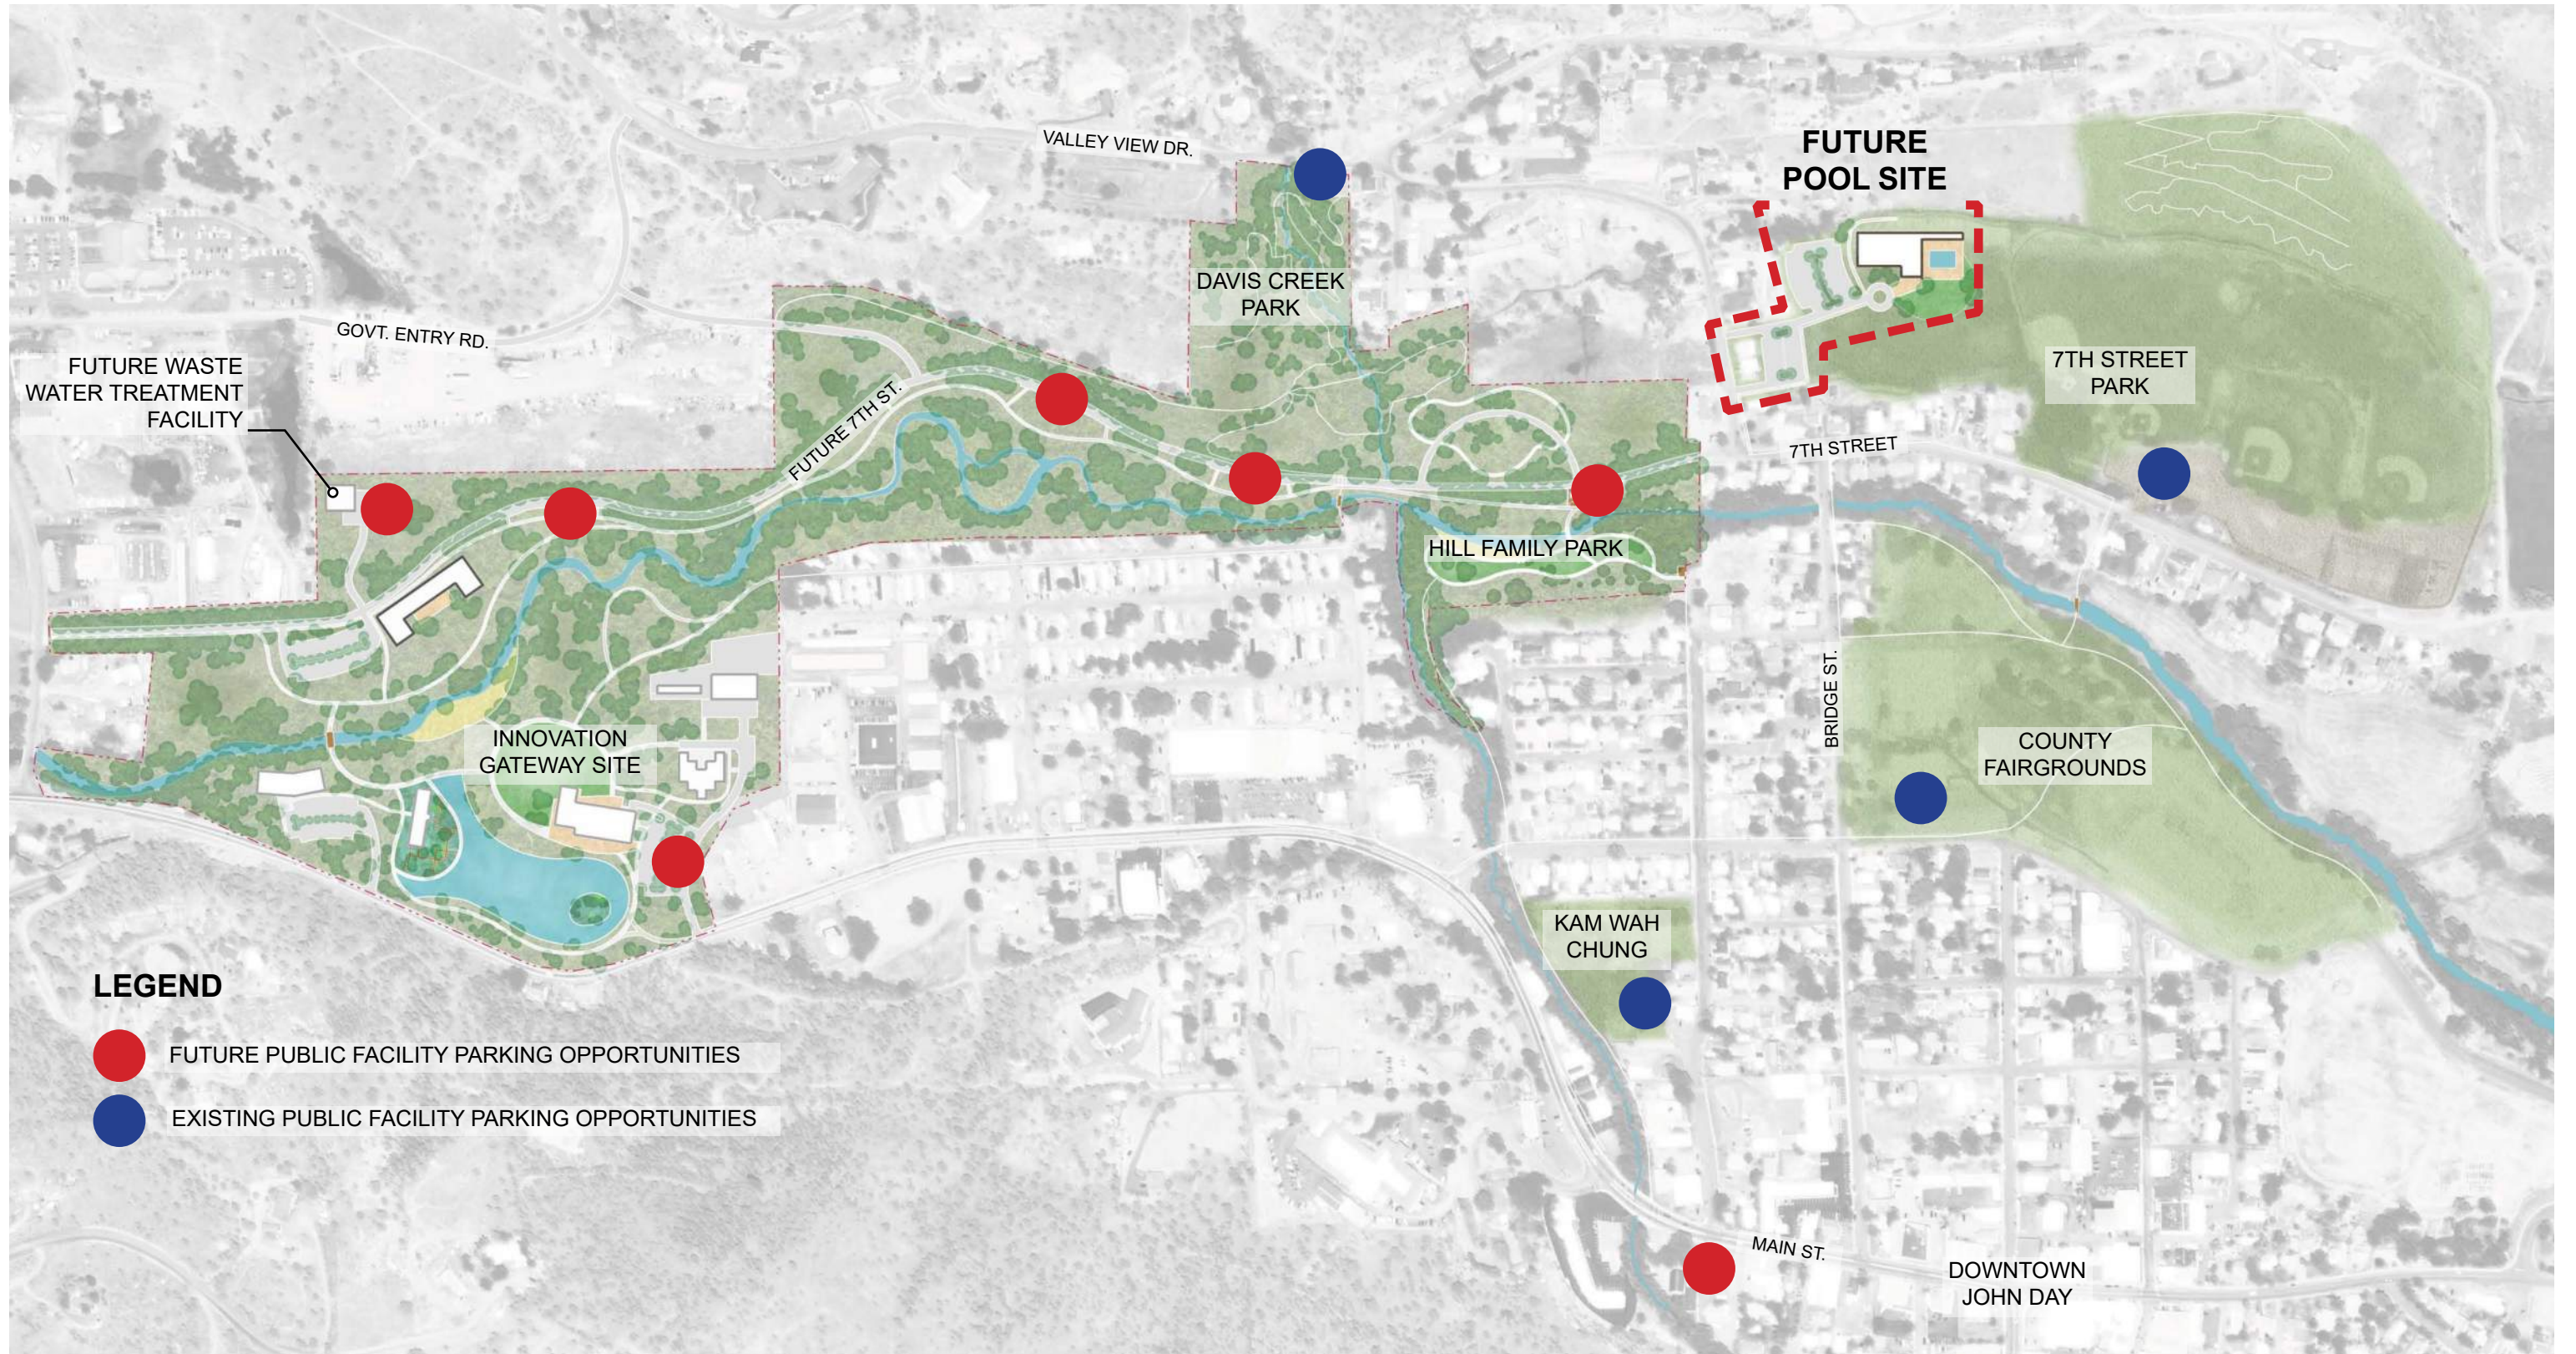


**LEGEND**

- FUTURE PUBLIC FACILITY PARKING OPPORTUNITIES
- EXISTING PUBLIC FACILITY PARKING OPPORTUNITIES

 

 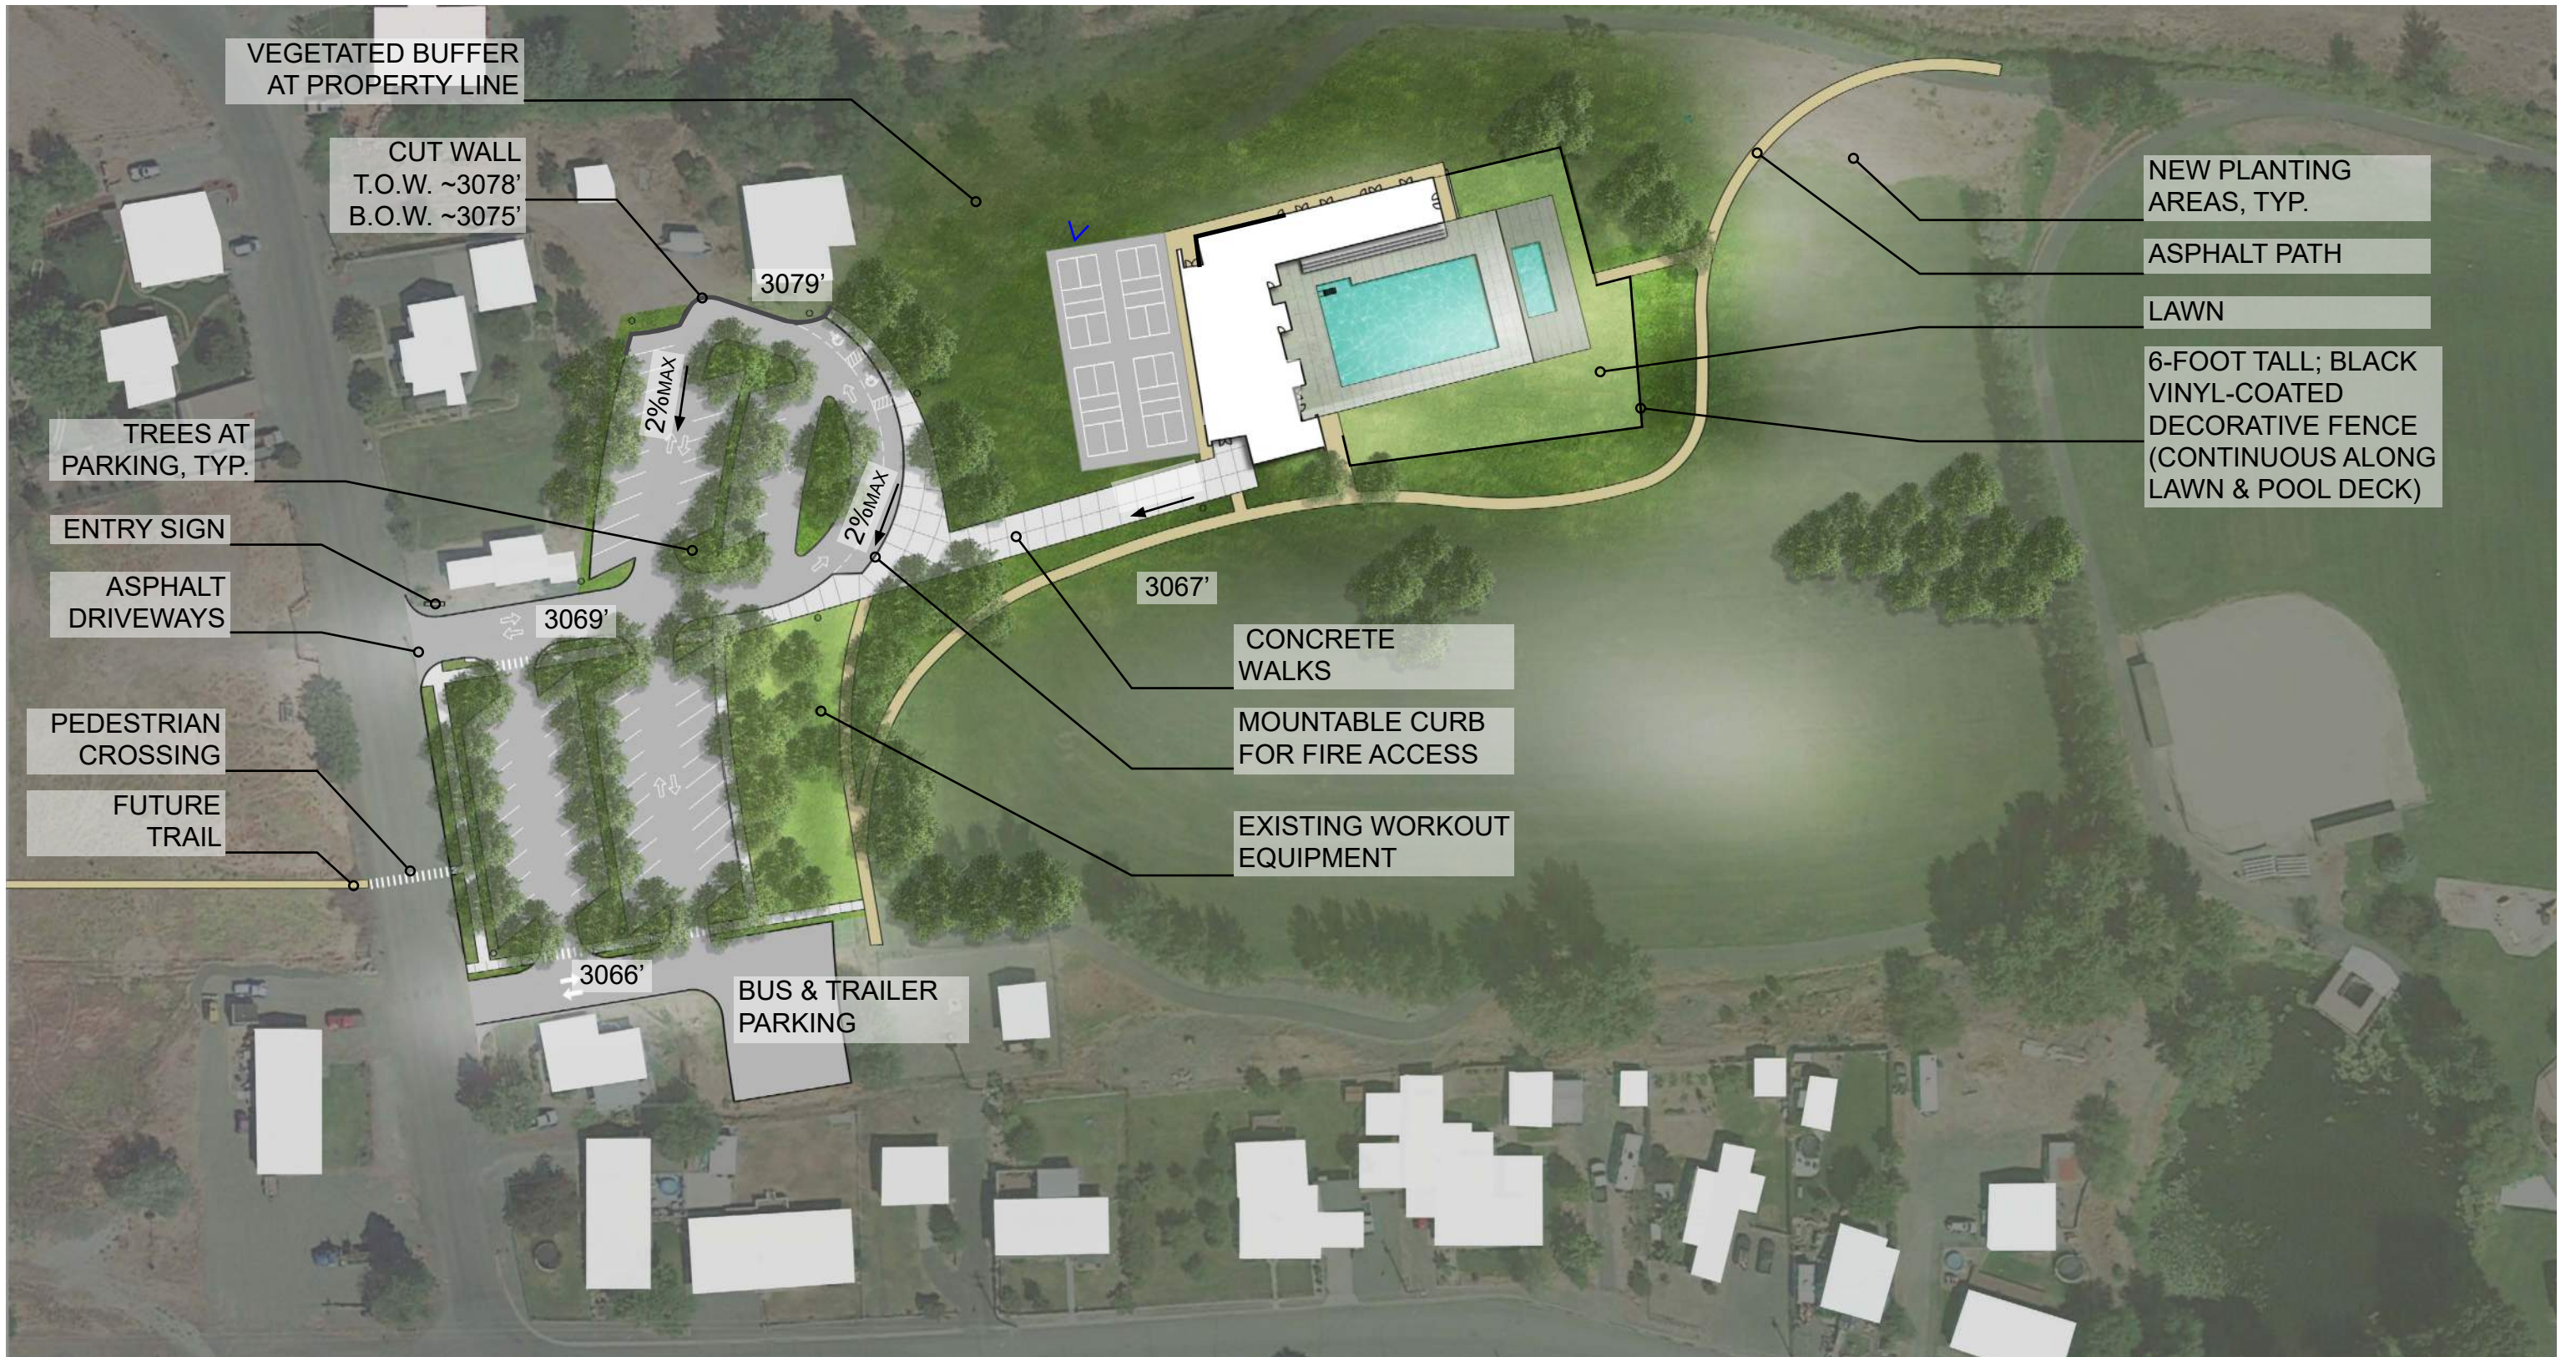

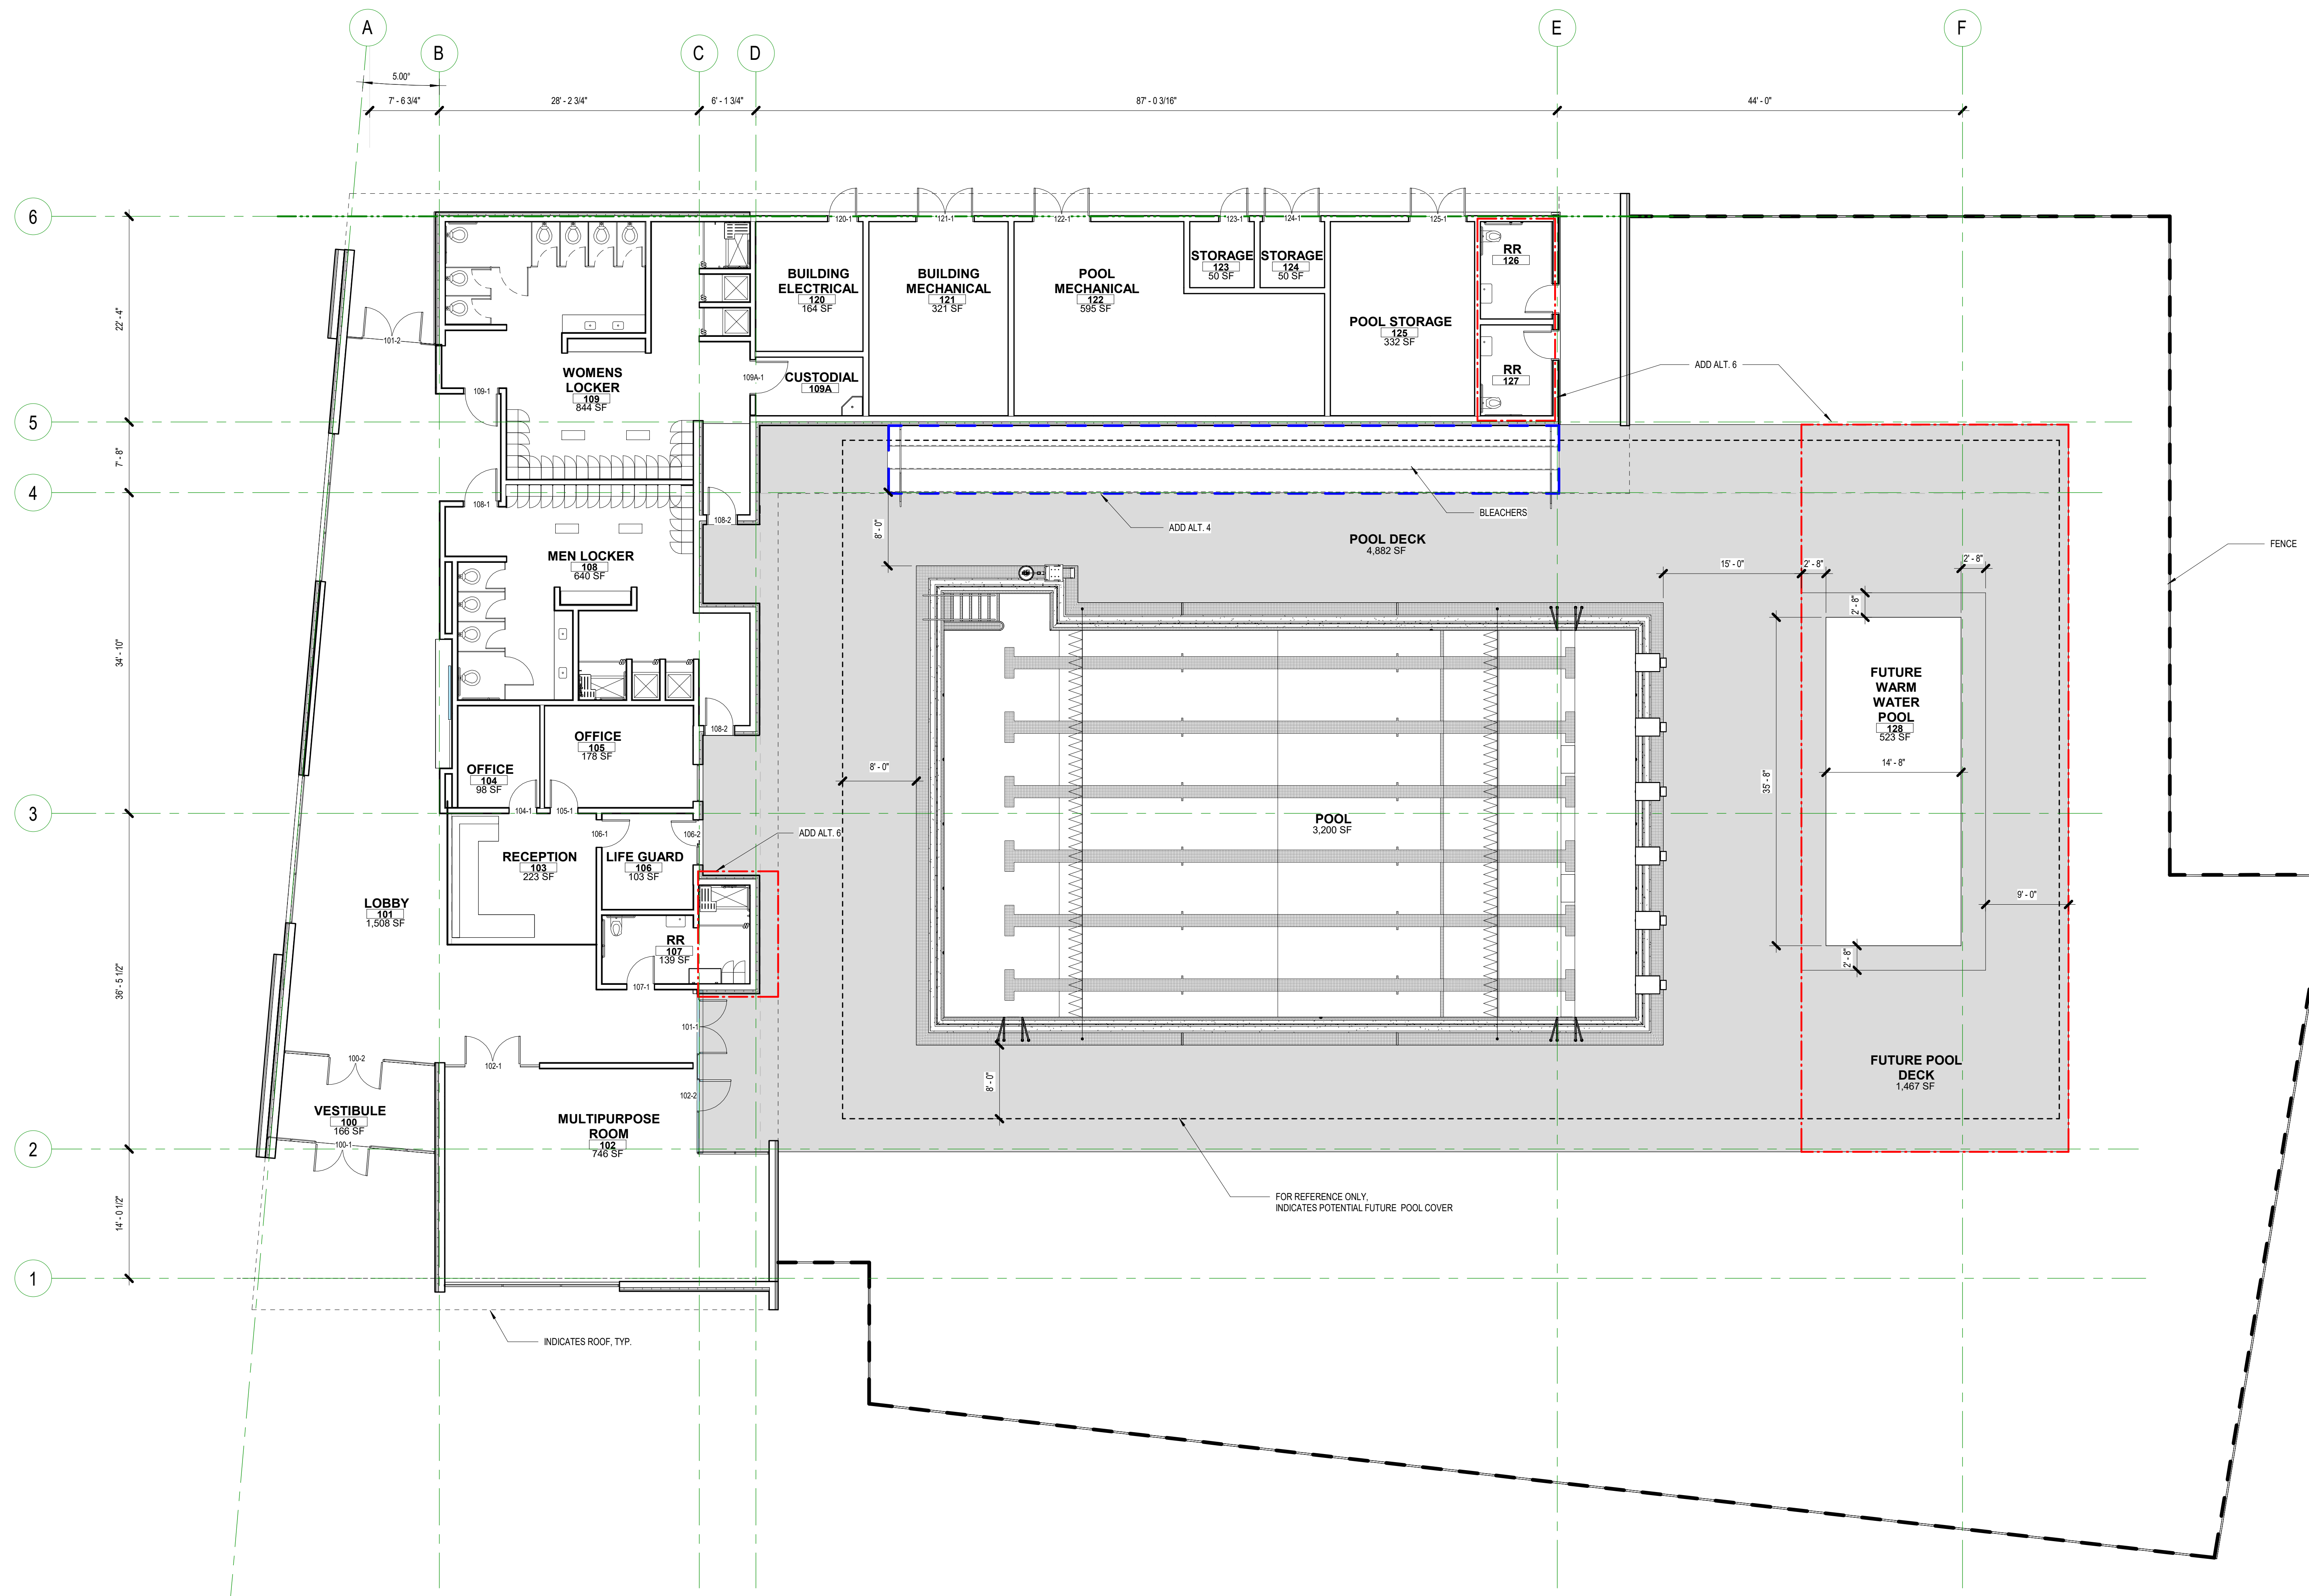

www.opsisarch.com


Key Plan

10/01/2018

THESE DRAWINGS ARE THE PROPERTY OF OPSIS ARCHITECTURE LLP AND ARE NOT TO BE USED OR REPRODUCED IN ANY MANNER WITHOUT PERMISSION FROM OPSIS ARCHITECTURE LLP.

Revisions to Sheet		
No.	Revision	Date

**1 | LEVEL 01 - FLOOR PLAN**  
A1.00 1/8" = 1'-0"

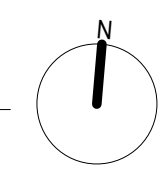


Status: POOL PROJECT FOR ALL

Date: 04/01/2022

Sheet Title  
**OVERALL FLOOR PLAN**

Sheet No.  
**A1.00**

Job No.  
**4845-01**

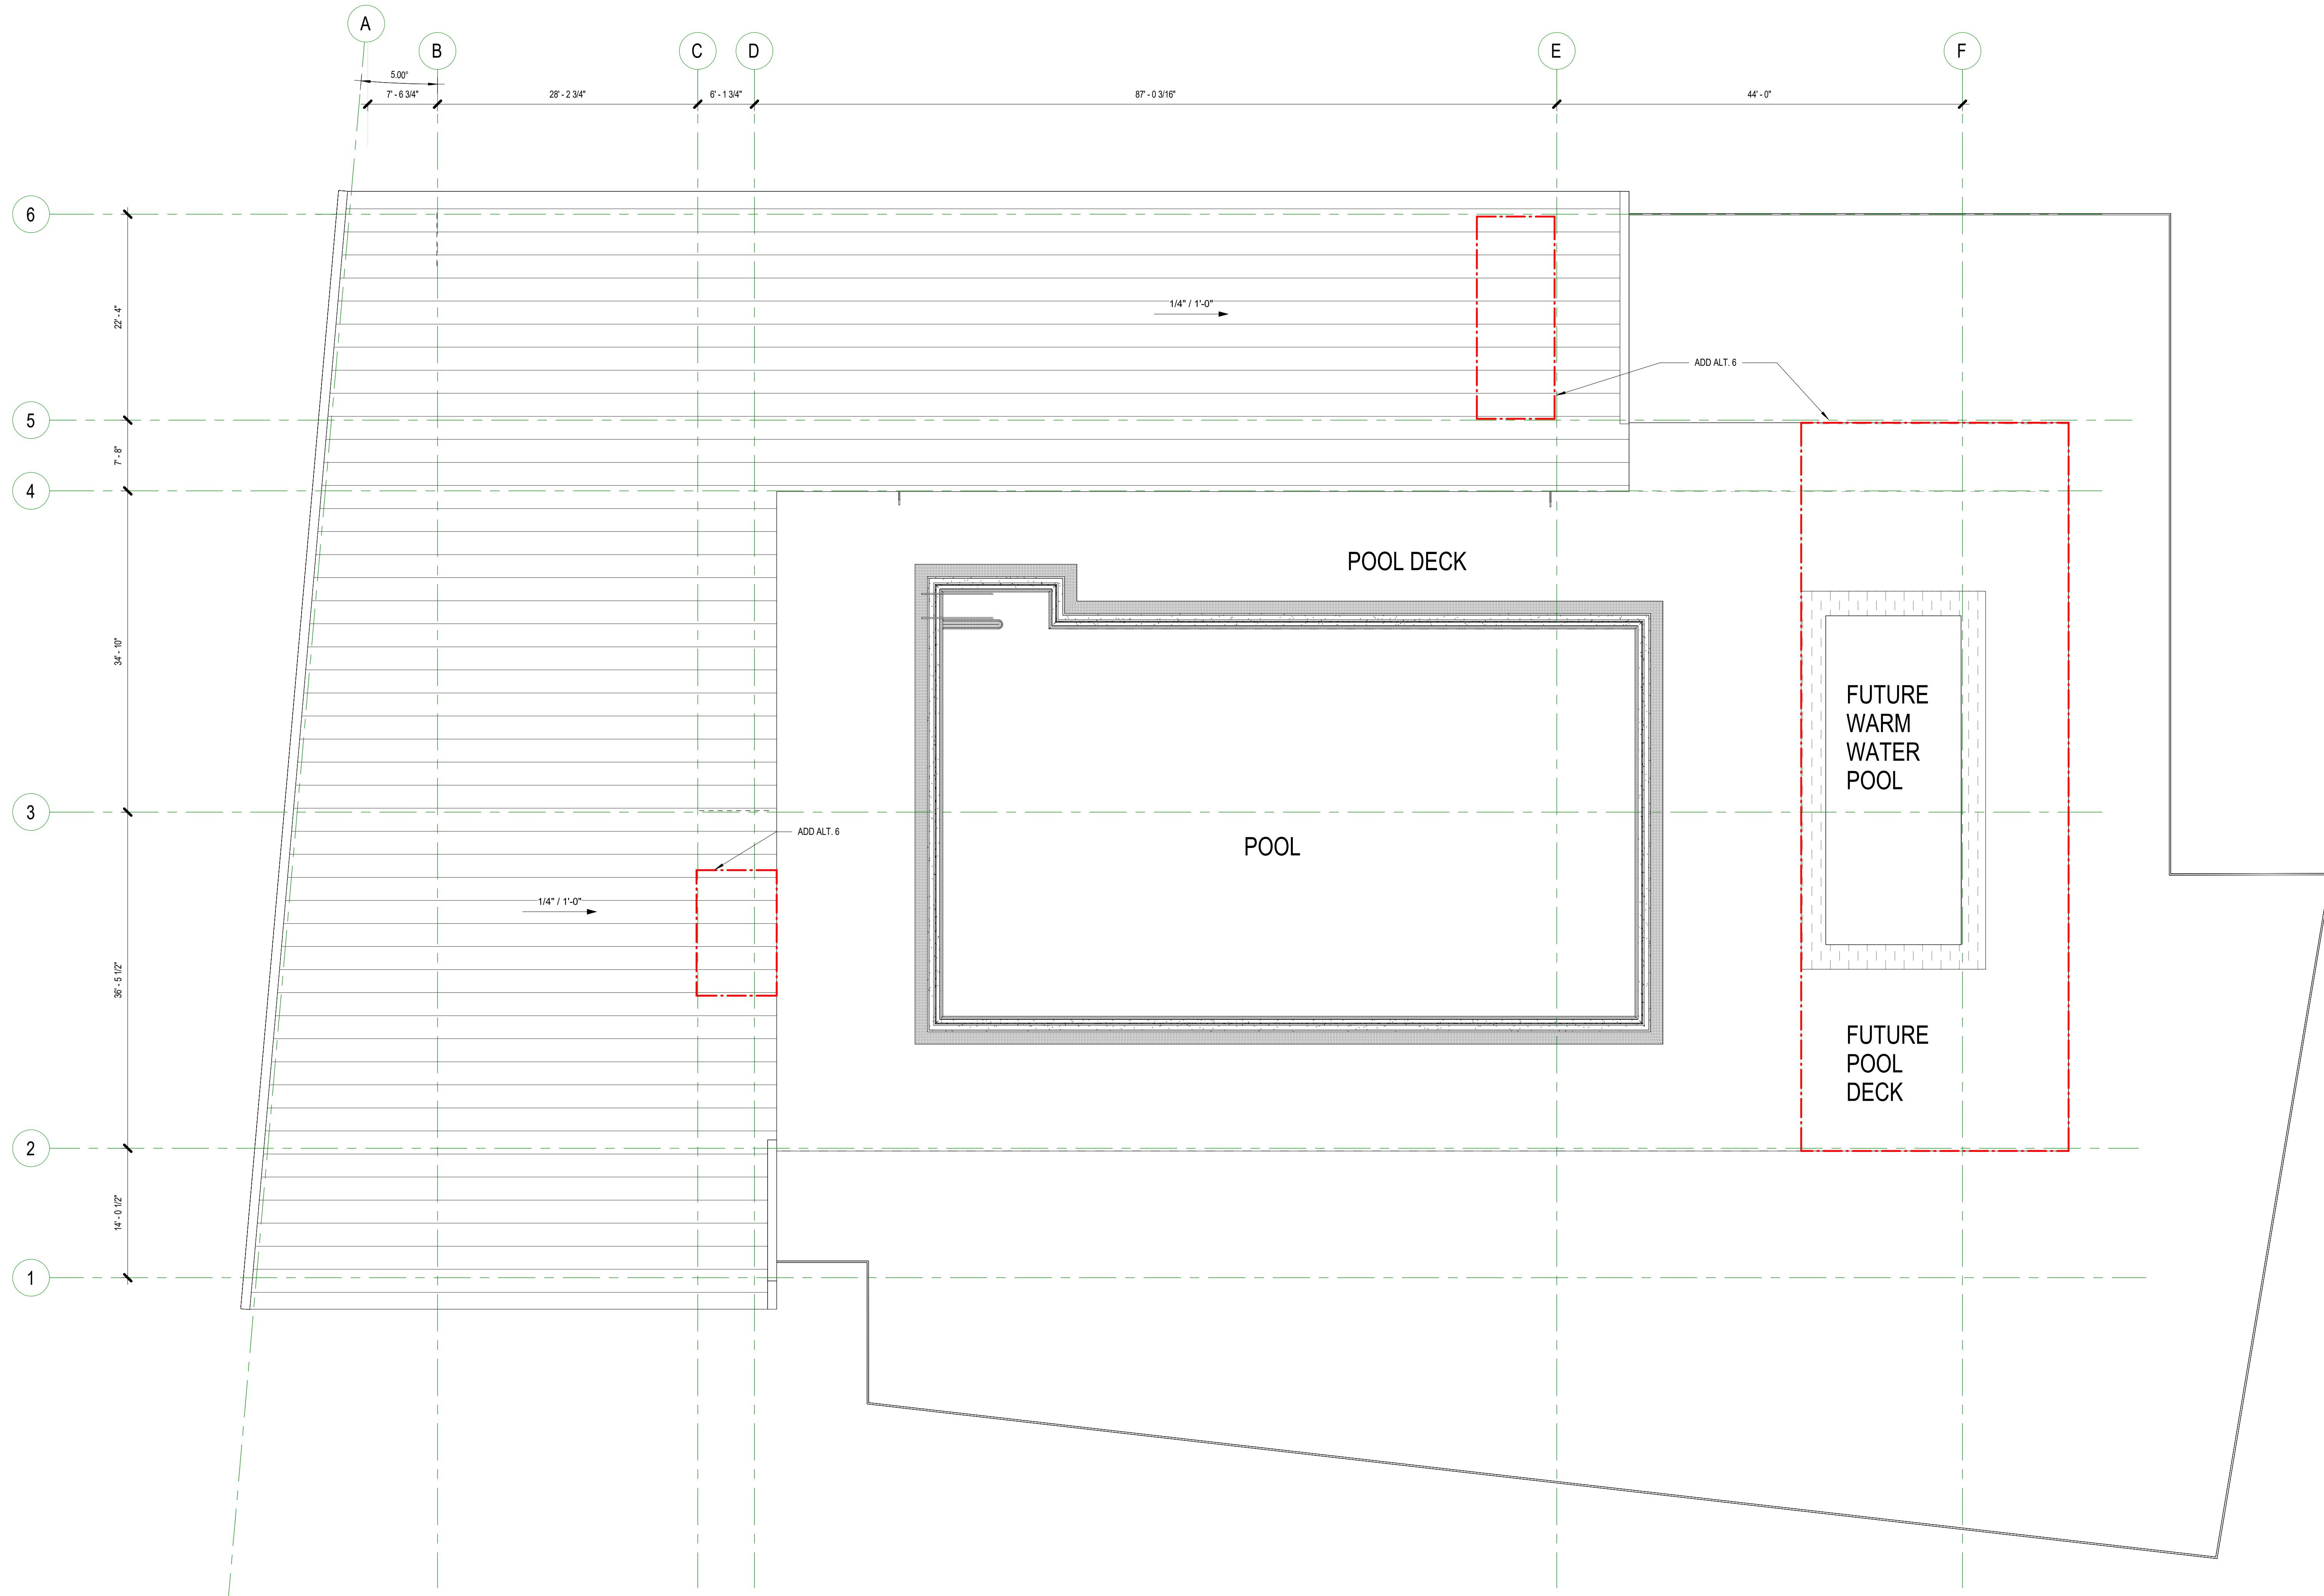

www.opsisarch.com

Key Plan


Copyright © 2019

THESE DRAWINGS ARE THE PROPERTY OF OPSIS ARCHITECTURE LLP AND ARE NOT TO BE USED OR REPRODUCED IN ANY MANNER WITHOUT EXPRESS WRITTEN PERMISSION.

Revisions to Sheet

No.	Revision	Date

**2** | OVERALL ROOF PLAN  
A1.03 1/8" = 1'-0"

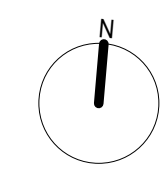

Status: POOL PROJECT FOR ALL


Date: 04/01/2022

Sheet Title  
**ROOF PLAN**

Sheet No.  
**A1.03**

Job No.  
**4845-01**


plotted: 03/12/2022 10:21:09 AM  
 sheet size: 30" x 42"

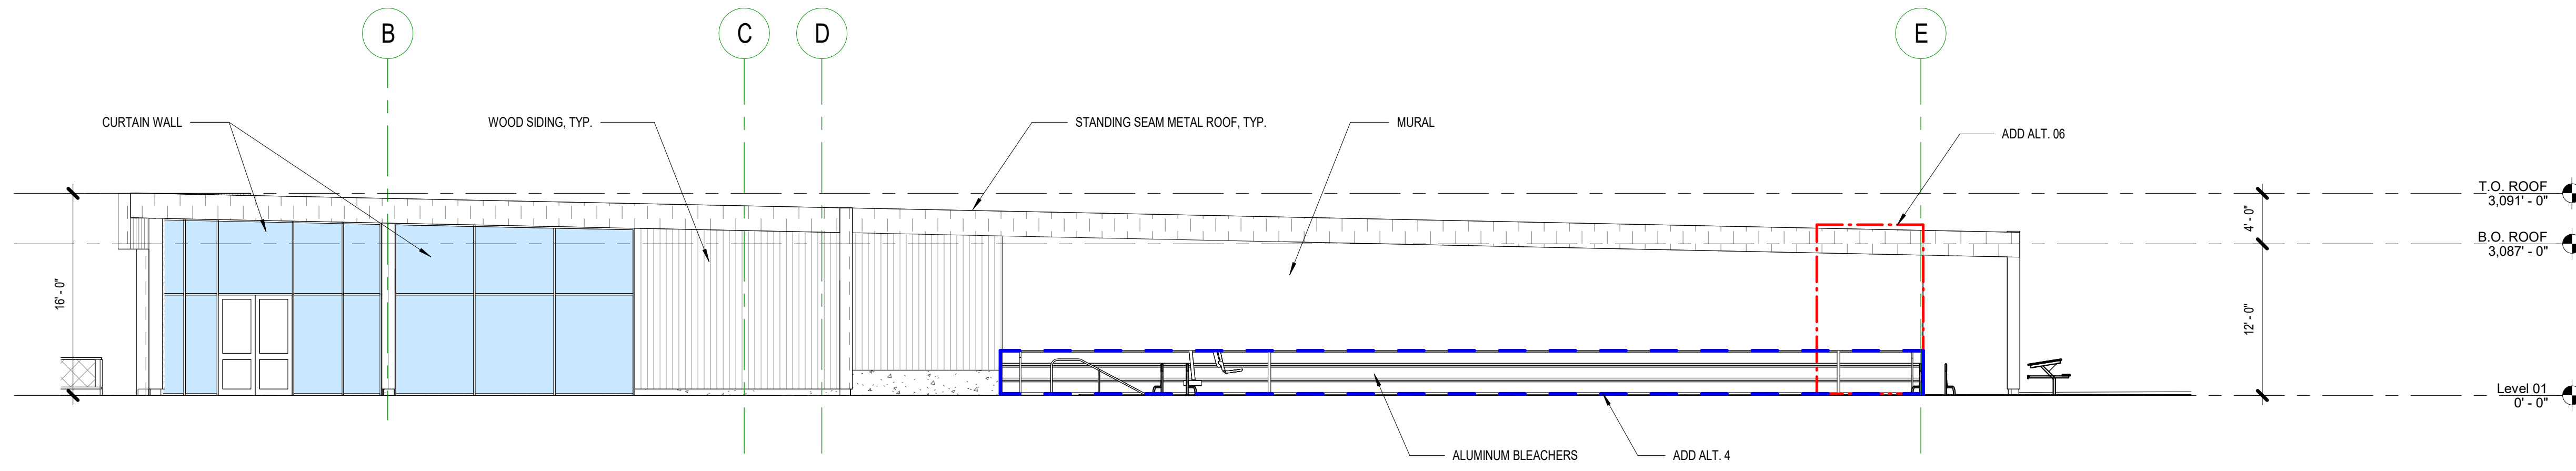

**1 | EXTERIOR ELEVATION - NORTH**

A2.10 1/8" = 1'-0"


www.opsisarch.com

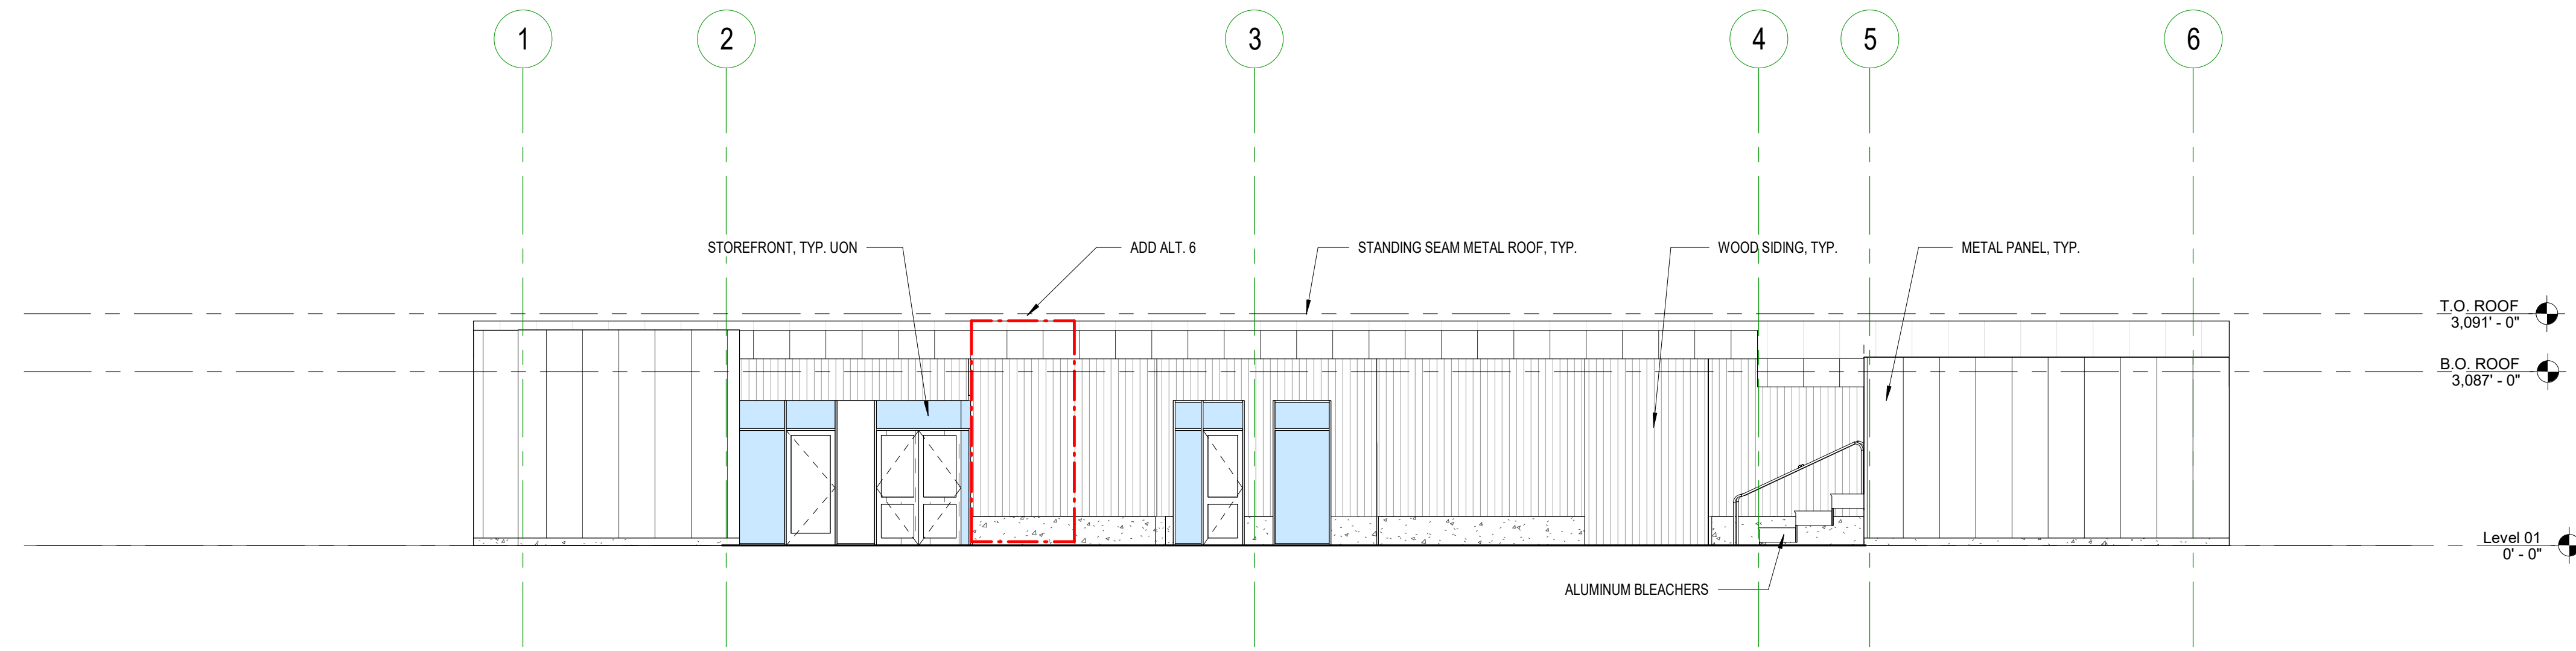

**2 | EXTERIOR ELEVATION - EAST**

A2.10 1/8" = 1'-0"

Key Plan

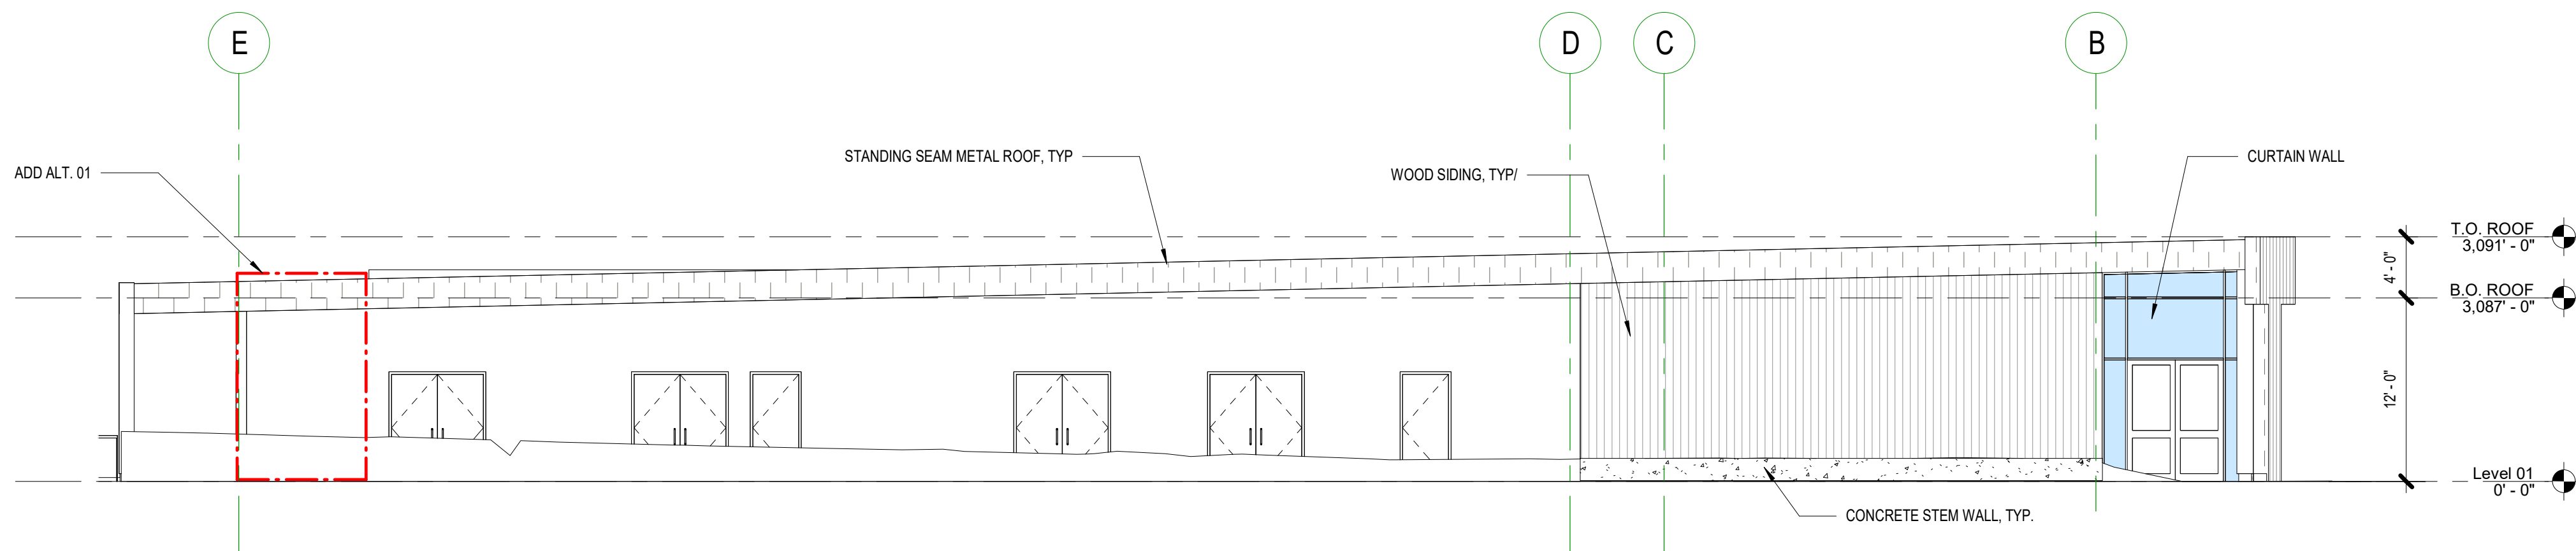

**3 | EXTERIOR ELEVATION - SOUTH**


A2.10 1/8" = 1'-0"

04/01/2022

THESE DRAWINGS ARE THE PROPERTY OF OPSIS ARCHITECTURE LLP AND ARE NOT TO BE USED OR REPRODUCED IN ANY MANNER WITHOUT PERMISSION FROM OPSIS ARCHITECTURE LLP.

Revisions to Sheet

No.	Revision	Date

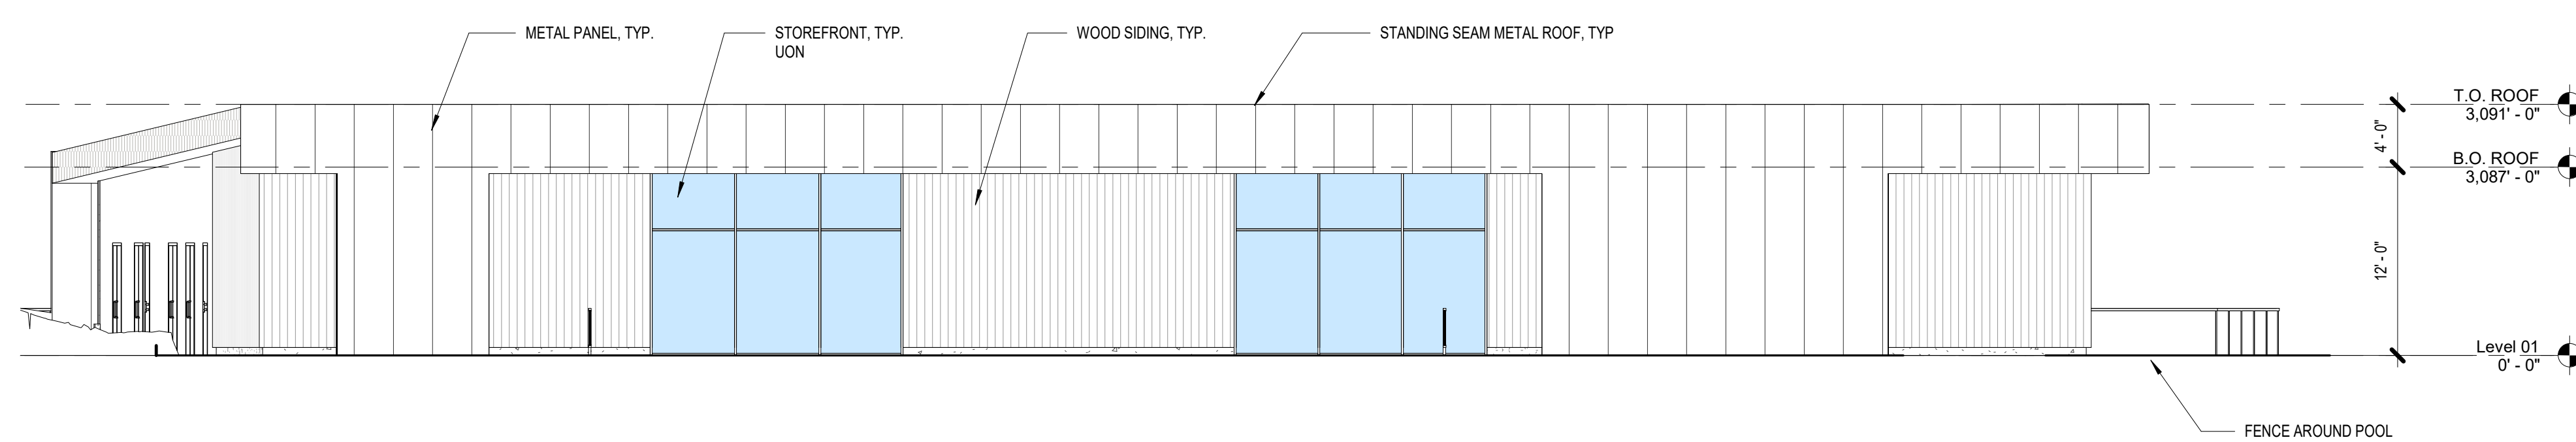

**4 | EXTERIOR ELEVATION - WEST**

A2.10 1/8" = 1'-0"

Status: POOL PROJECT FOR ALL

Date: 04/01/2022


Sheet Title  
**EXTERIOR ELEVATIONS**

Sheet No.

**A2.10**


Job No.

**4845-01**

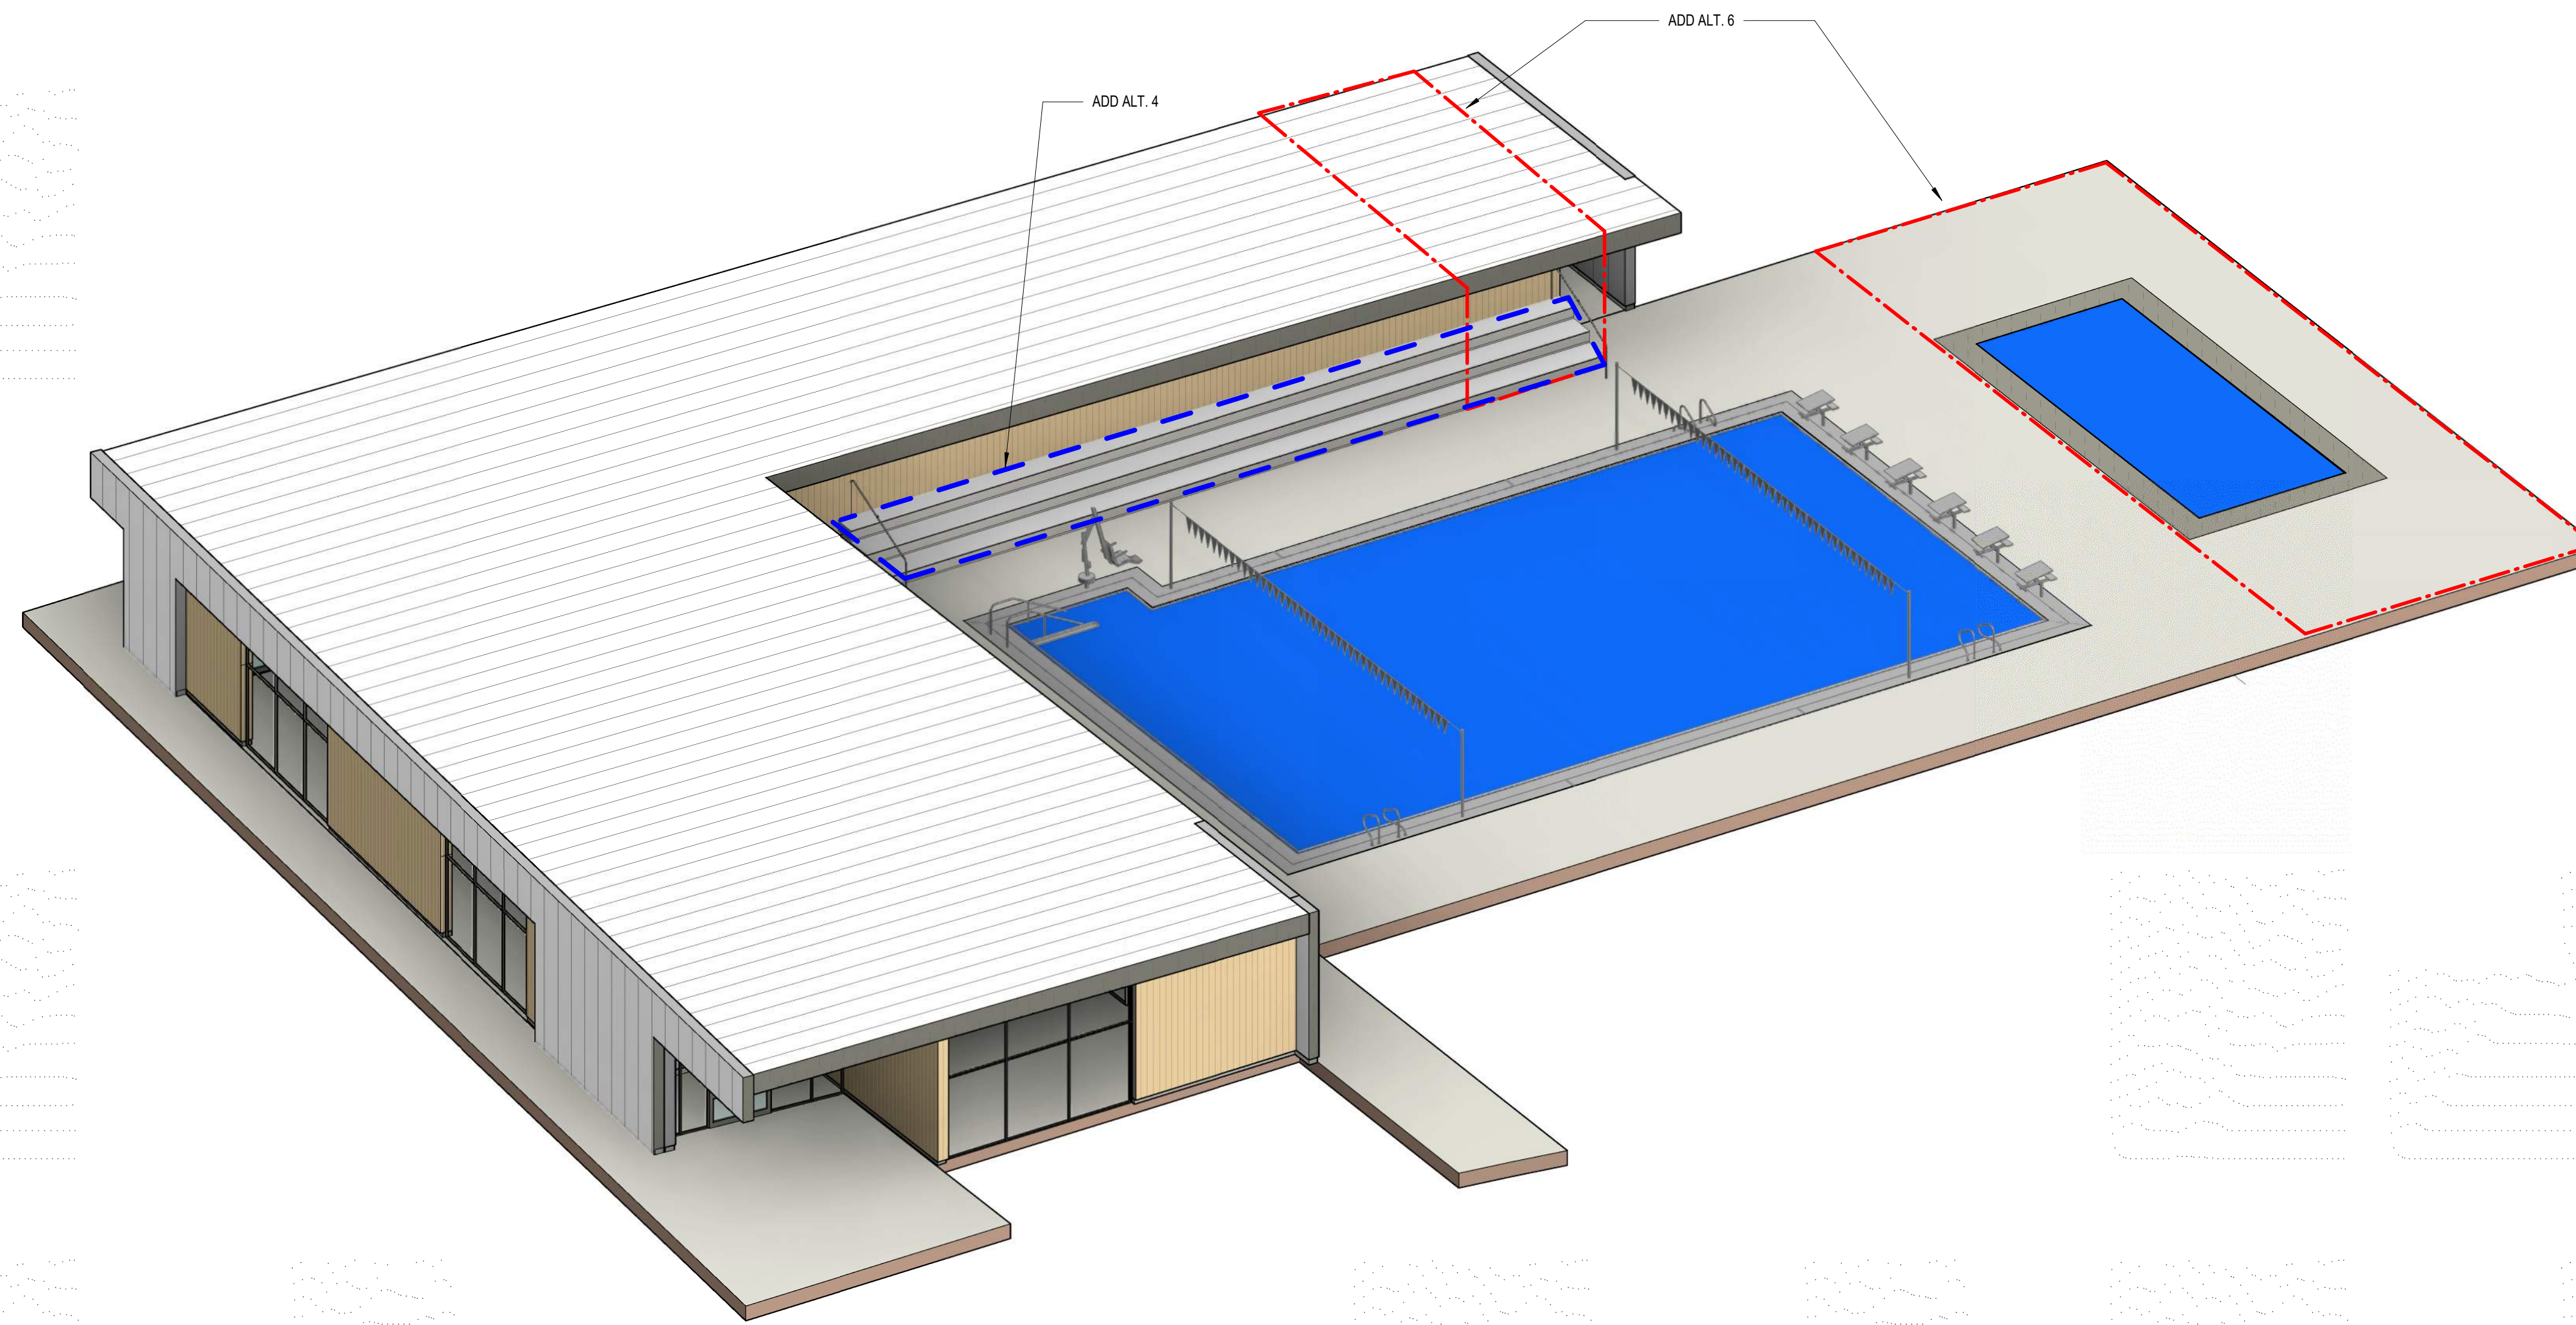

1 | AXONOMETRIC\_ARCH SHEETS\_01  
A2.20

FOR REFERENCE ONLY

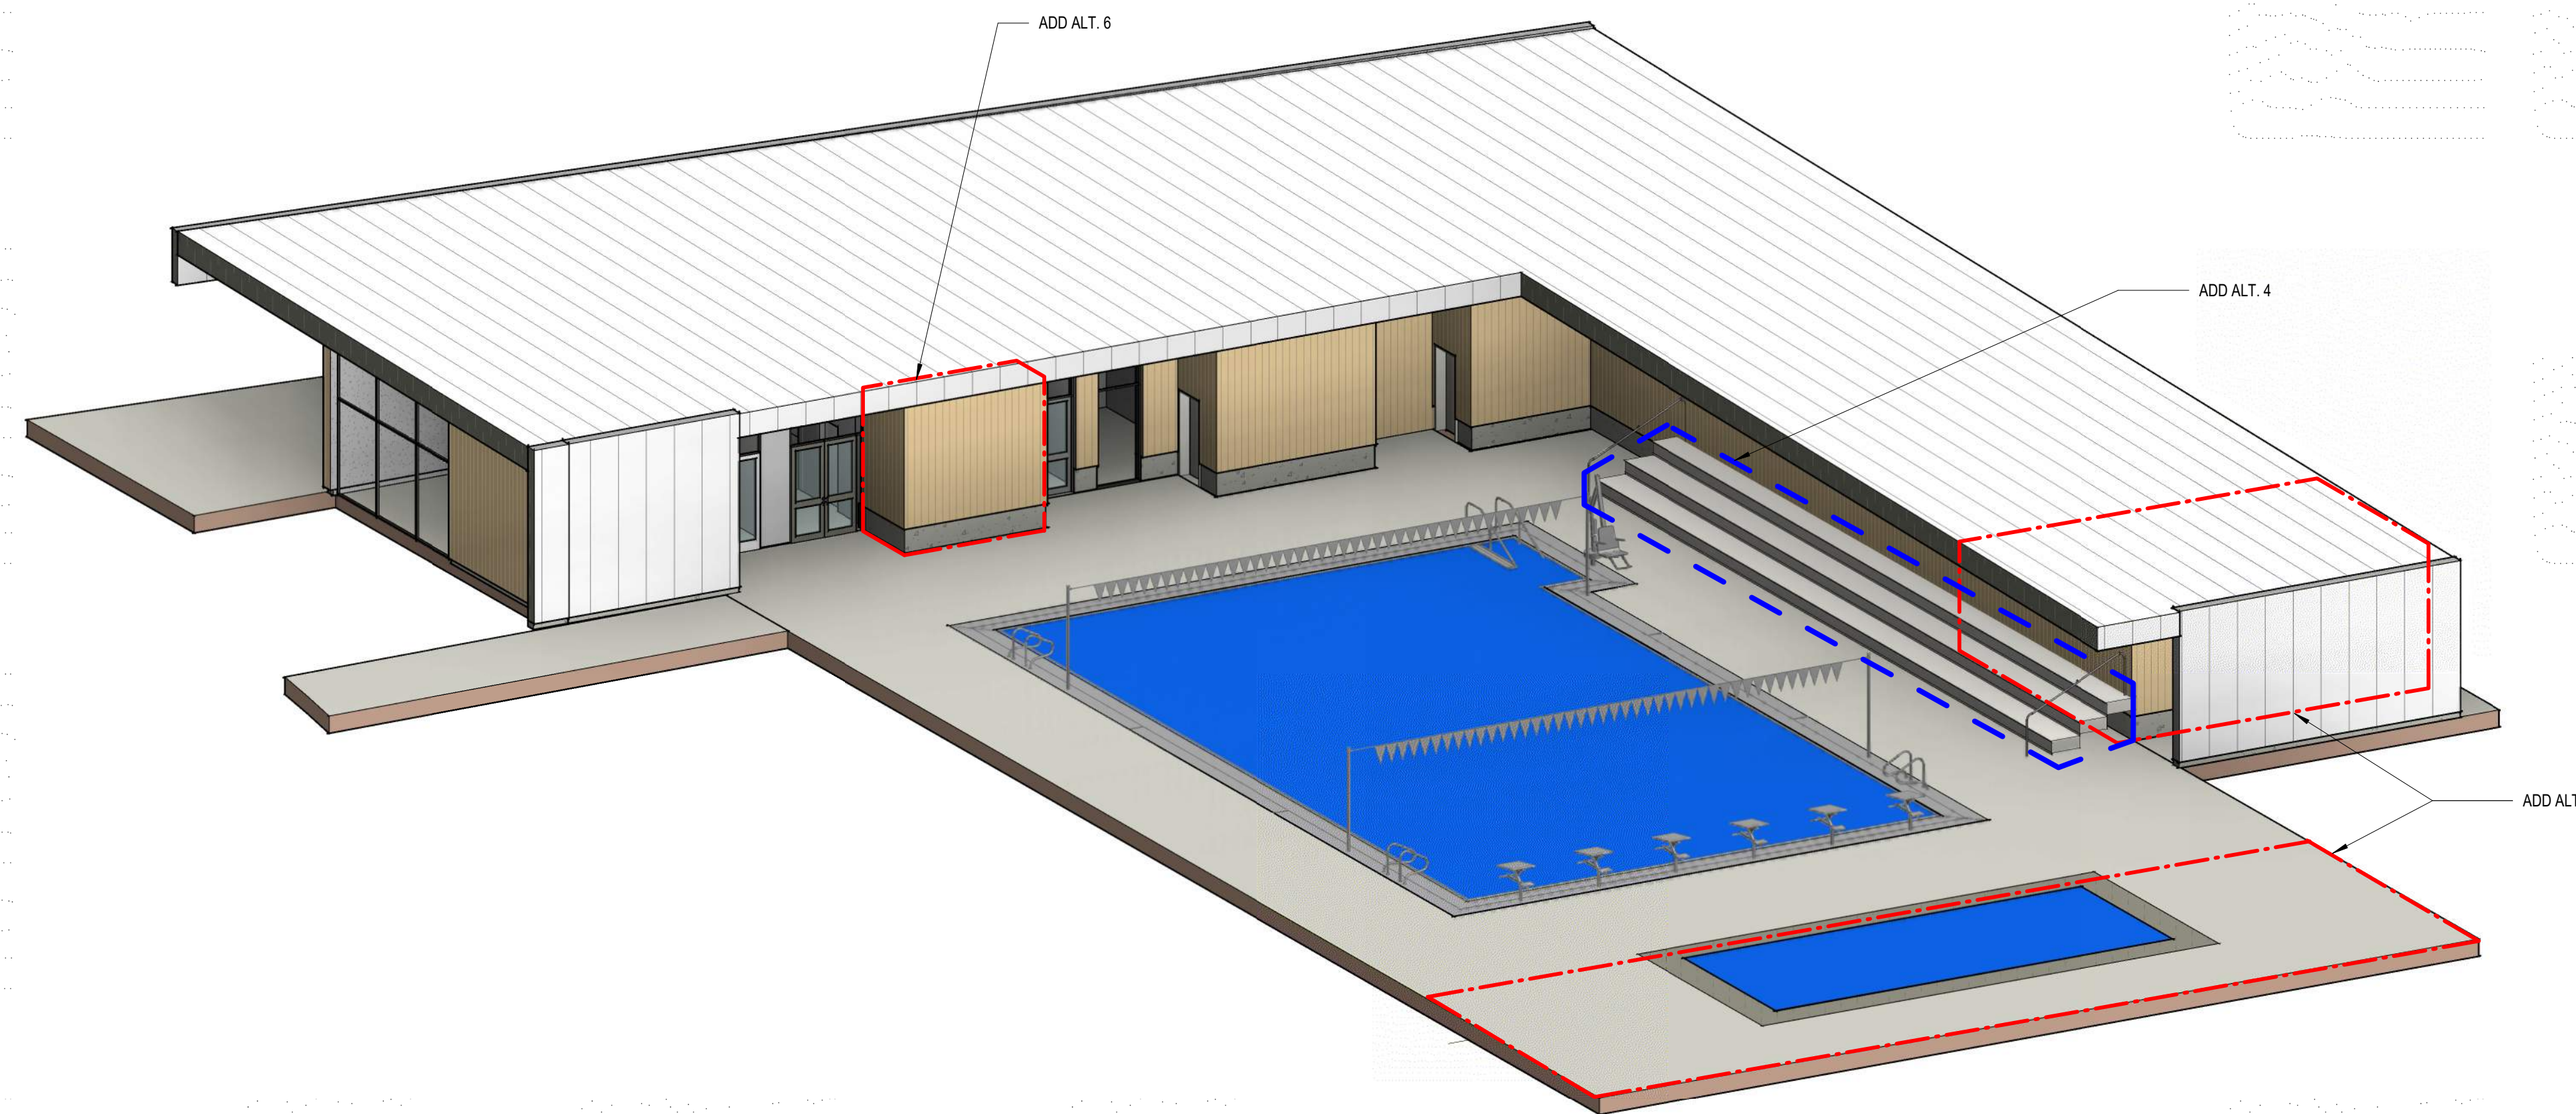

2 | AXONOMETRIC\_ARCH SHEETS\_02  
A2.20

FOR REFERENCE ONLY



04/01/2022

THESE DRAWINGS ARE THE PROPERTY OF OPSIS ARCHITECTURE LLP AND ARE NOT TO BE USED OR REPRODUCED IN ANY MANNER WITHOUT PRIOR WRITTEN PERMISSION.

Revisions to Sheet

No.	Revision	Date

Status: POOL PROJECT FOR ALL

Date: 04/01/2022

Sheet Title  
**EXTERIOR 3D VIEWS**

Sheet No.  
**A2.22**

Job No.  
**4845-01**





Key Plan



04/01/2022

THESE DRAWINGS ARE THE PROPERTY OF OPSIS ARCHITECTURE LLP AND ARE NOT TO BE USED OR REPRODUCED IN ANY MANNER WITHOUT EXPRESS WRITTEN PERMISSION.

Revisions to Sheet

No.	Revision	Date

Status: POOL PROJECT FOR ALL

Date: 04/01/2022

Sheet Title  
**EXTERIOR 3D VIEWS**

Sheet No.

**A2.21**

Job No.

**4845-01**