



OPTION 1: Storm Sewer System

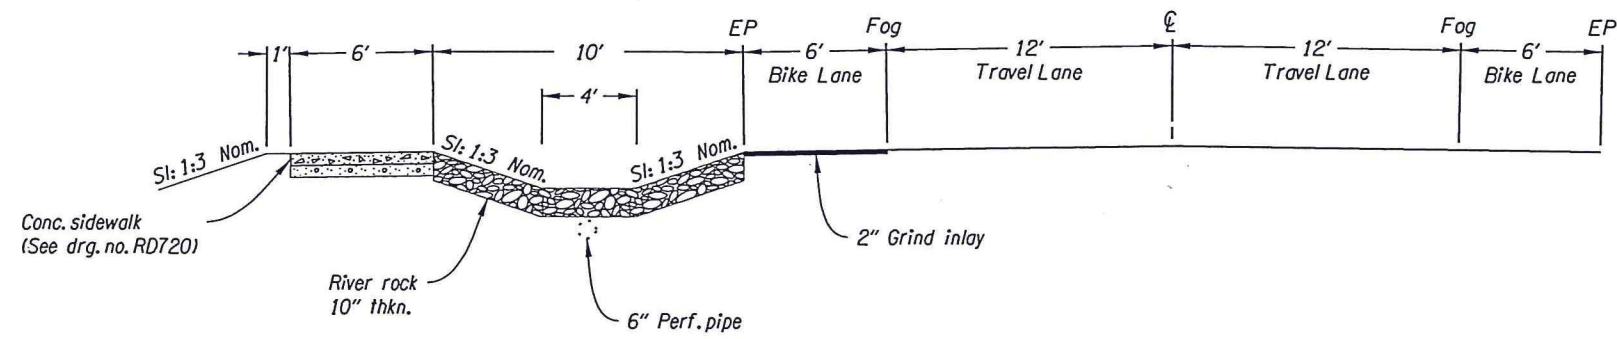


OPTION 2: Roadside Swale

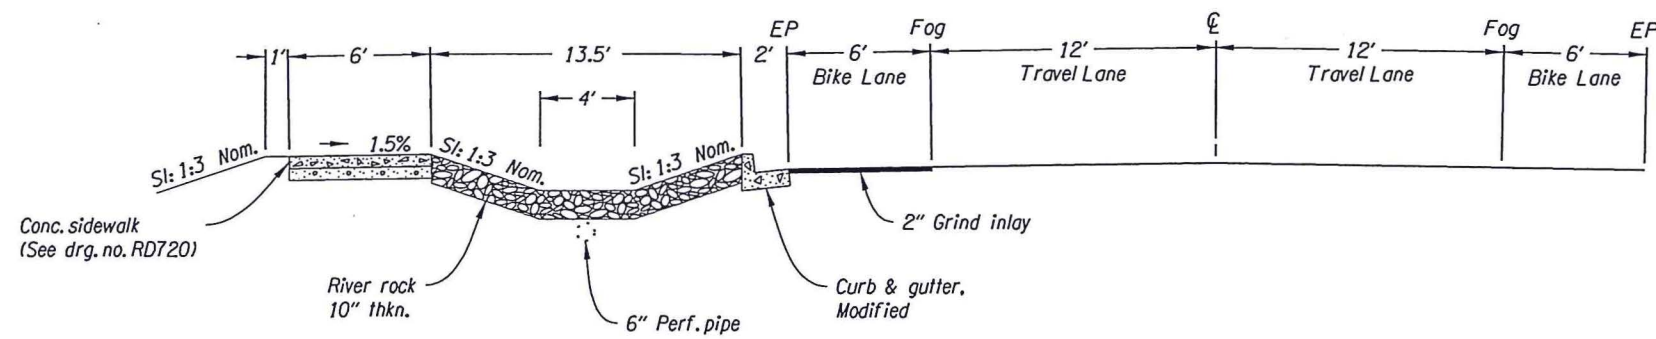


OPTION 3: Curb & Gutter Swale

DRAFT DESIGN
ACCEPTED PLANS
INFORMATION ONLY

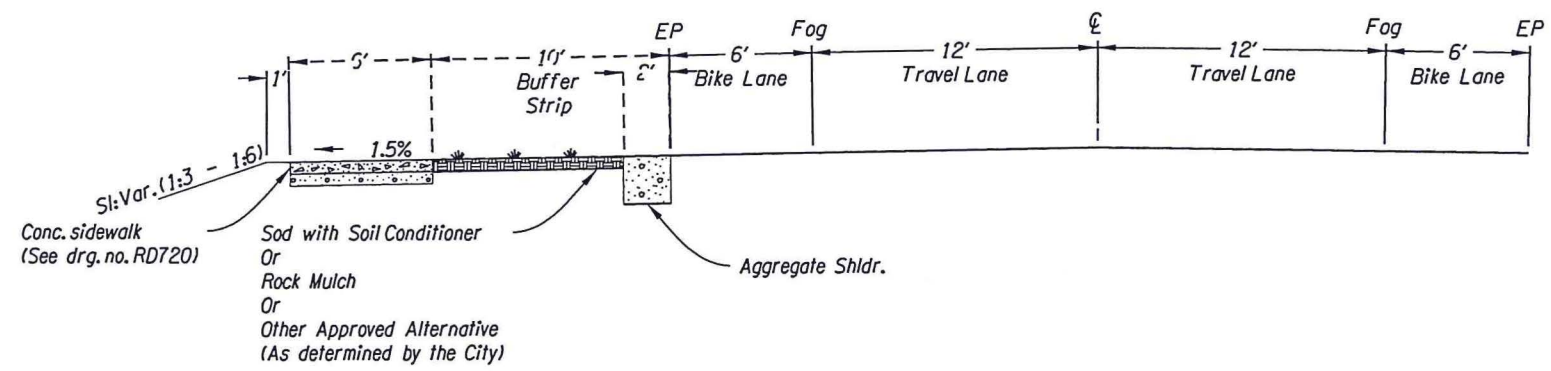

Typical Section

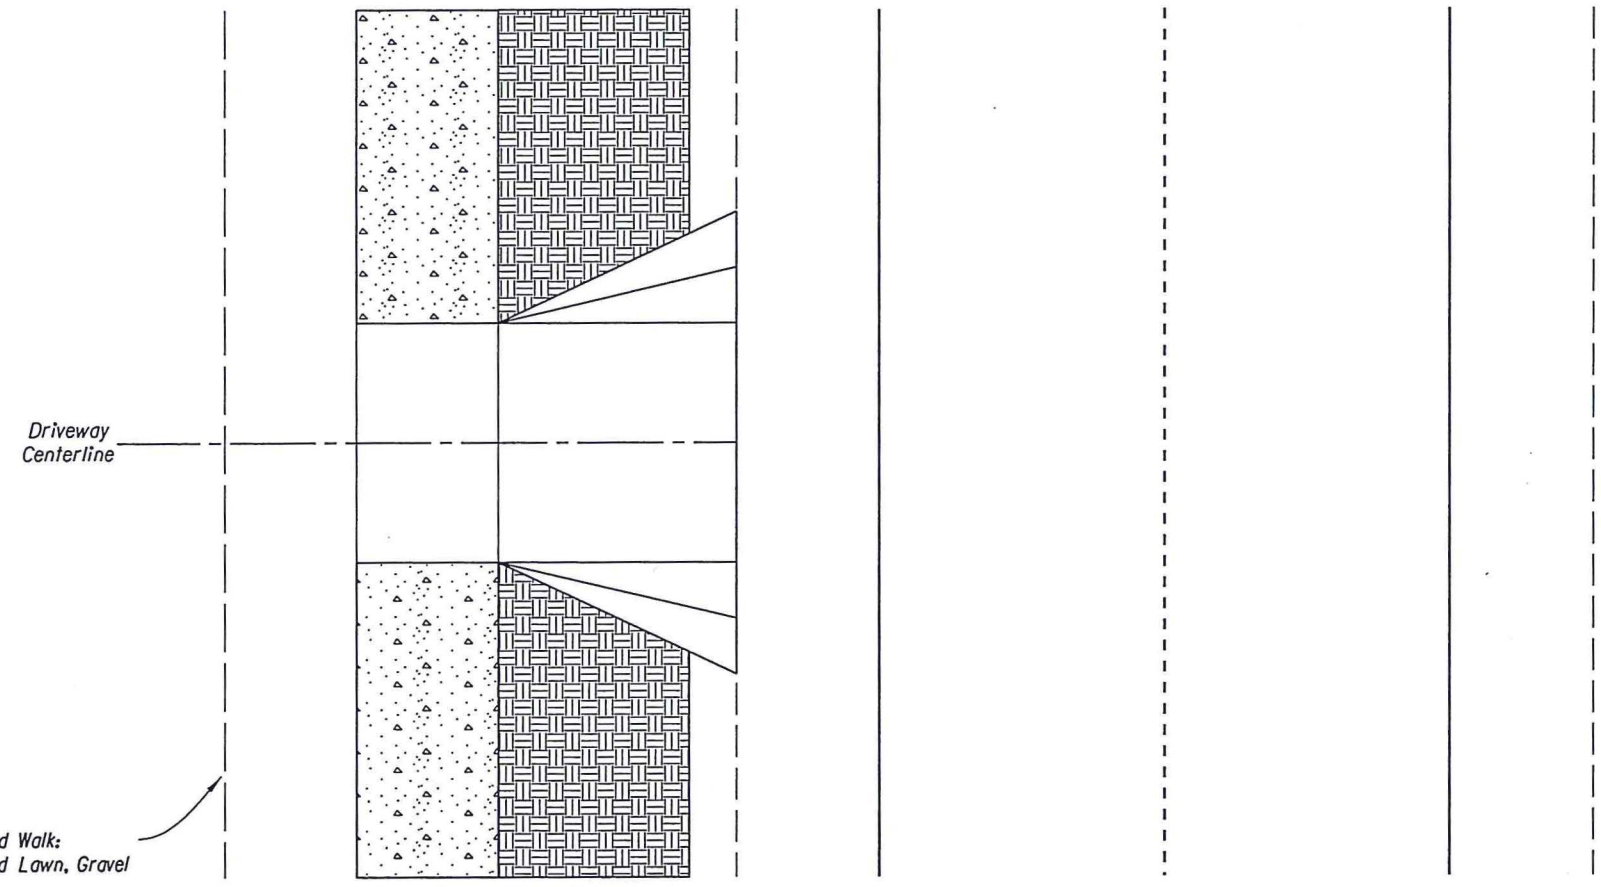

Plan View

OPTION 4: At Grade Sidewalk
(Maintain Existing Drainage for No Effect)