

PRELIMINARY






SISUL ENGINEERING
 158 E. MAIN STREET
 JOHN DAY, OREGON 97845
 (541) 575-3777
 DRAWING: 06-09 PRELIMINARY XX.dwg

INTERSECTION PLAN VIEW

INTERSECTION
 IMPROVEMENT PROJECT
 City of John Day

NO.	REVISIONS	BY

DATE: MAY 2006
 SCALE: NOTED
 DRAWN: JH
 JOB: 02-071A
 SHEET: 1
 JOB: 3 SHEETS

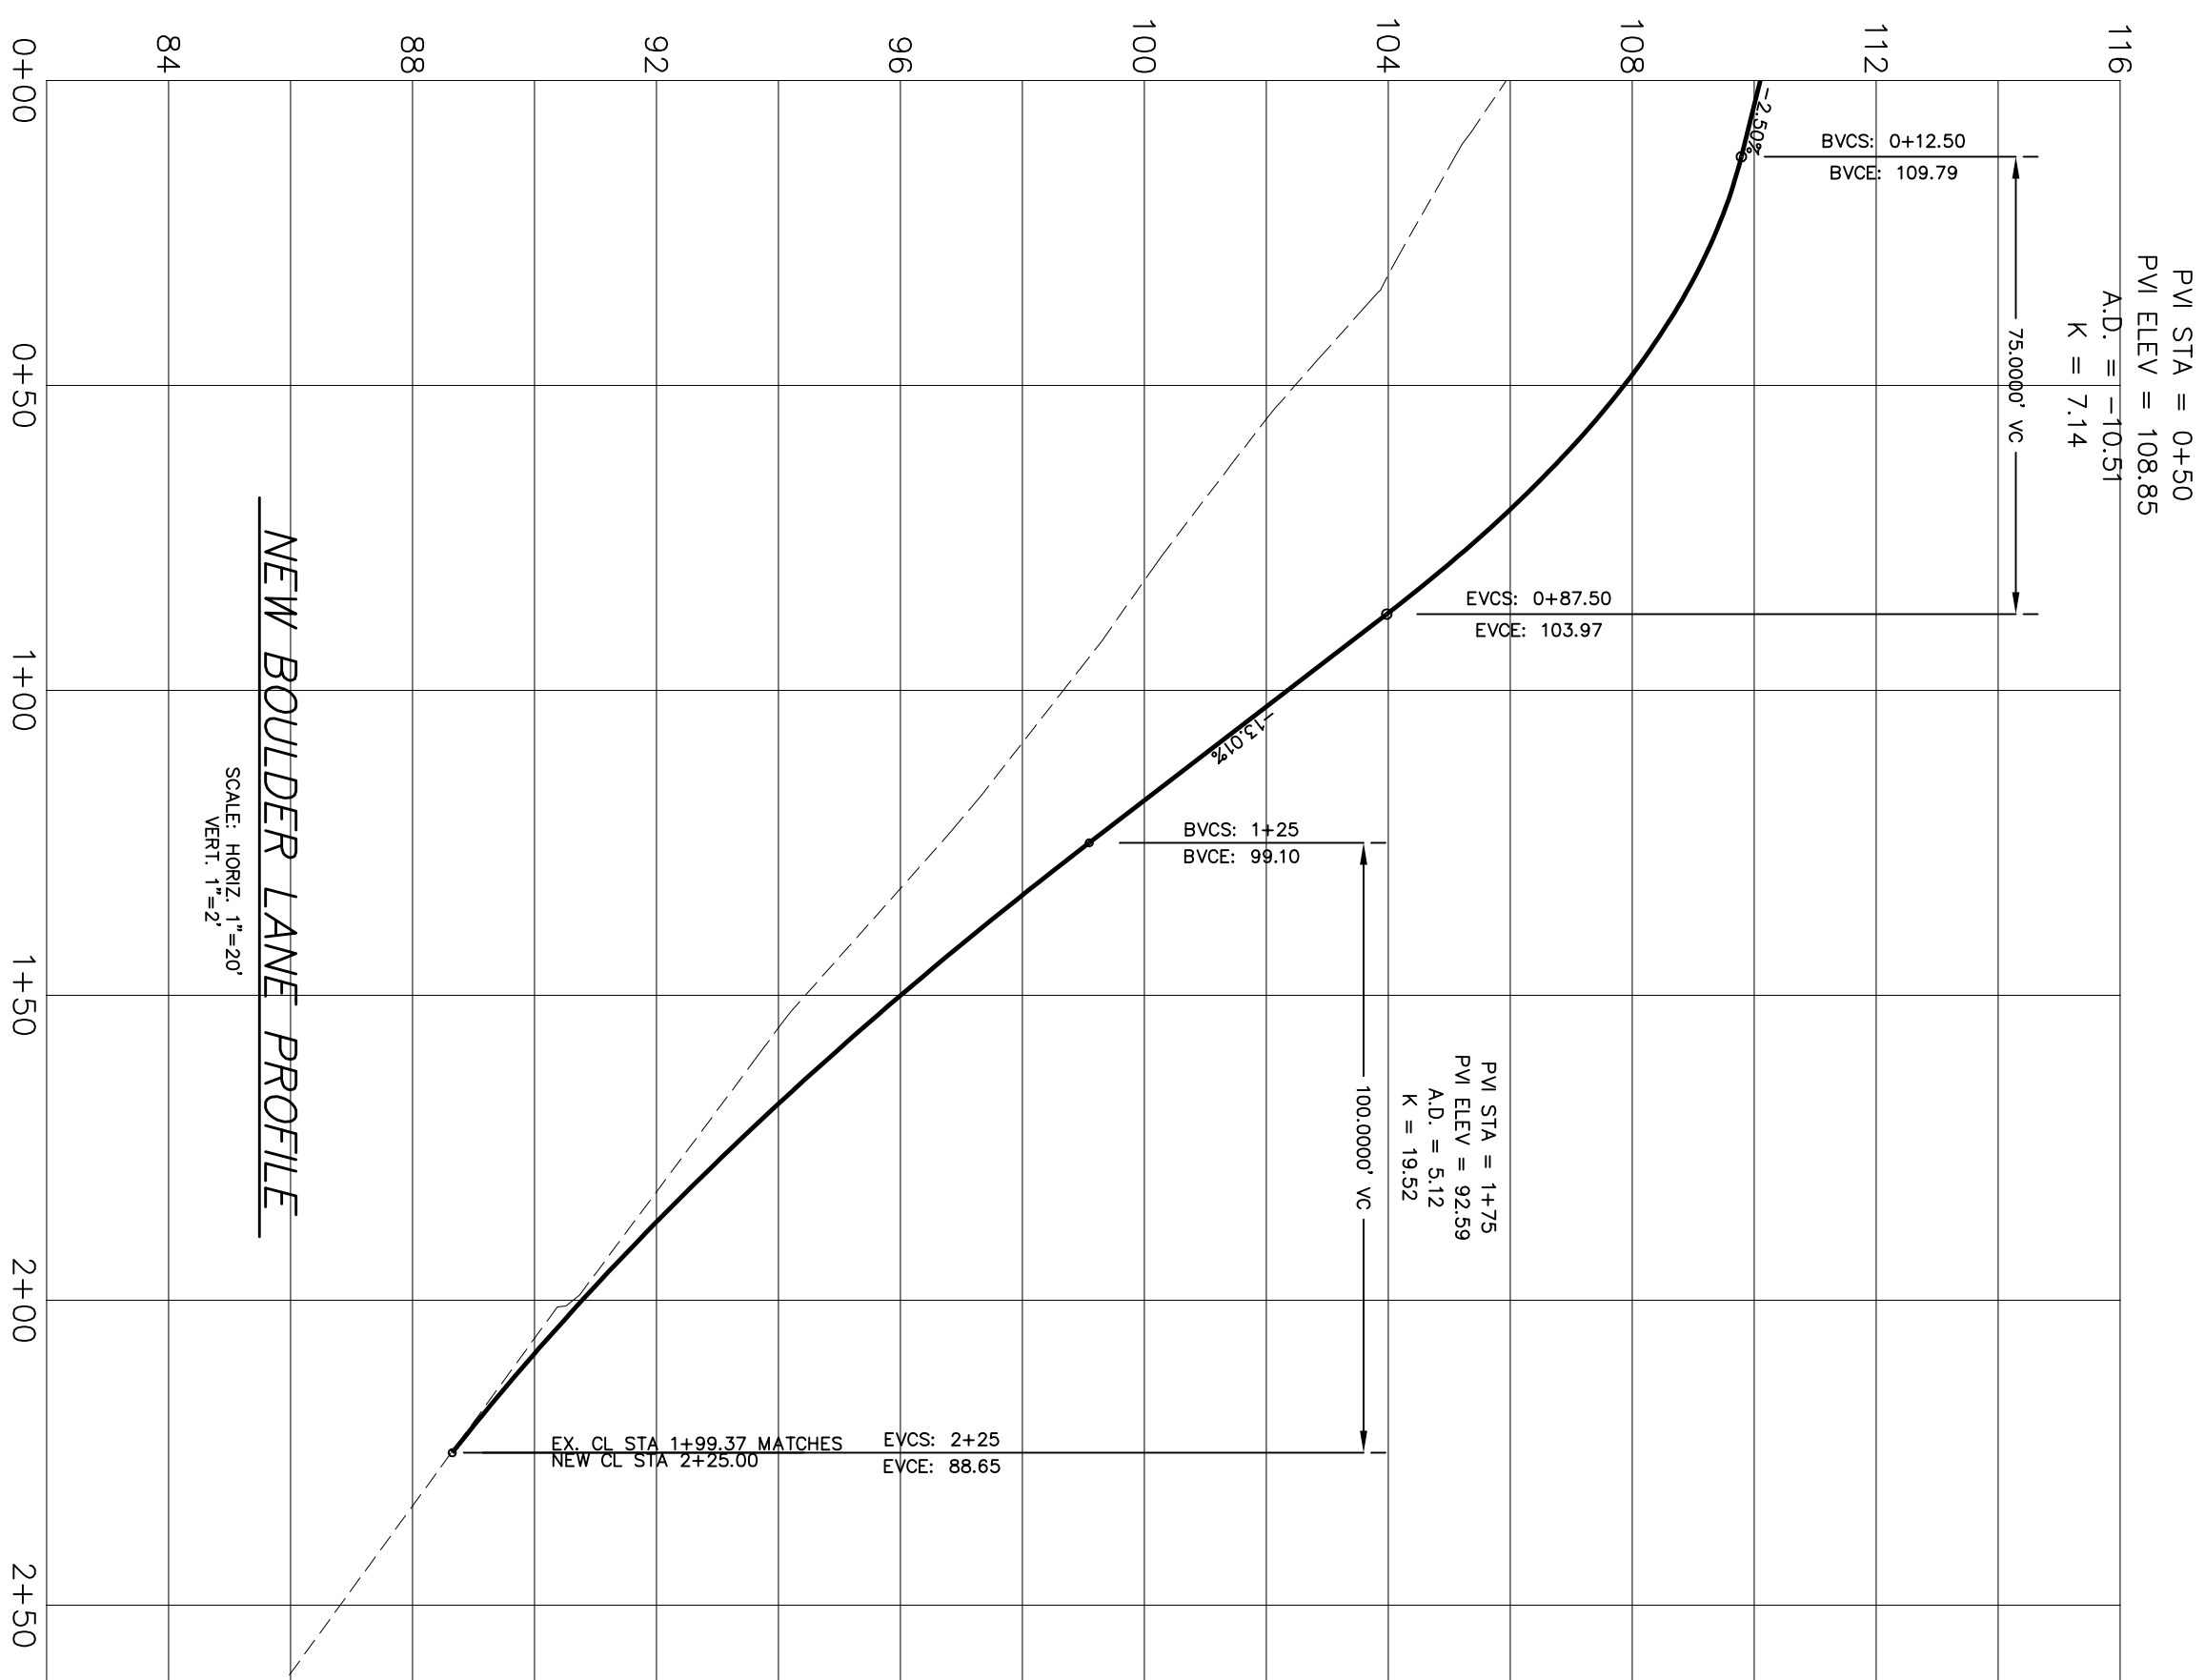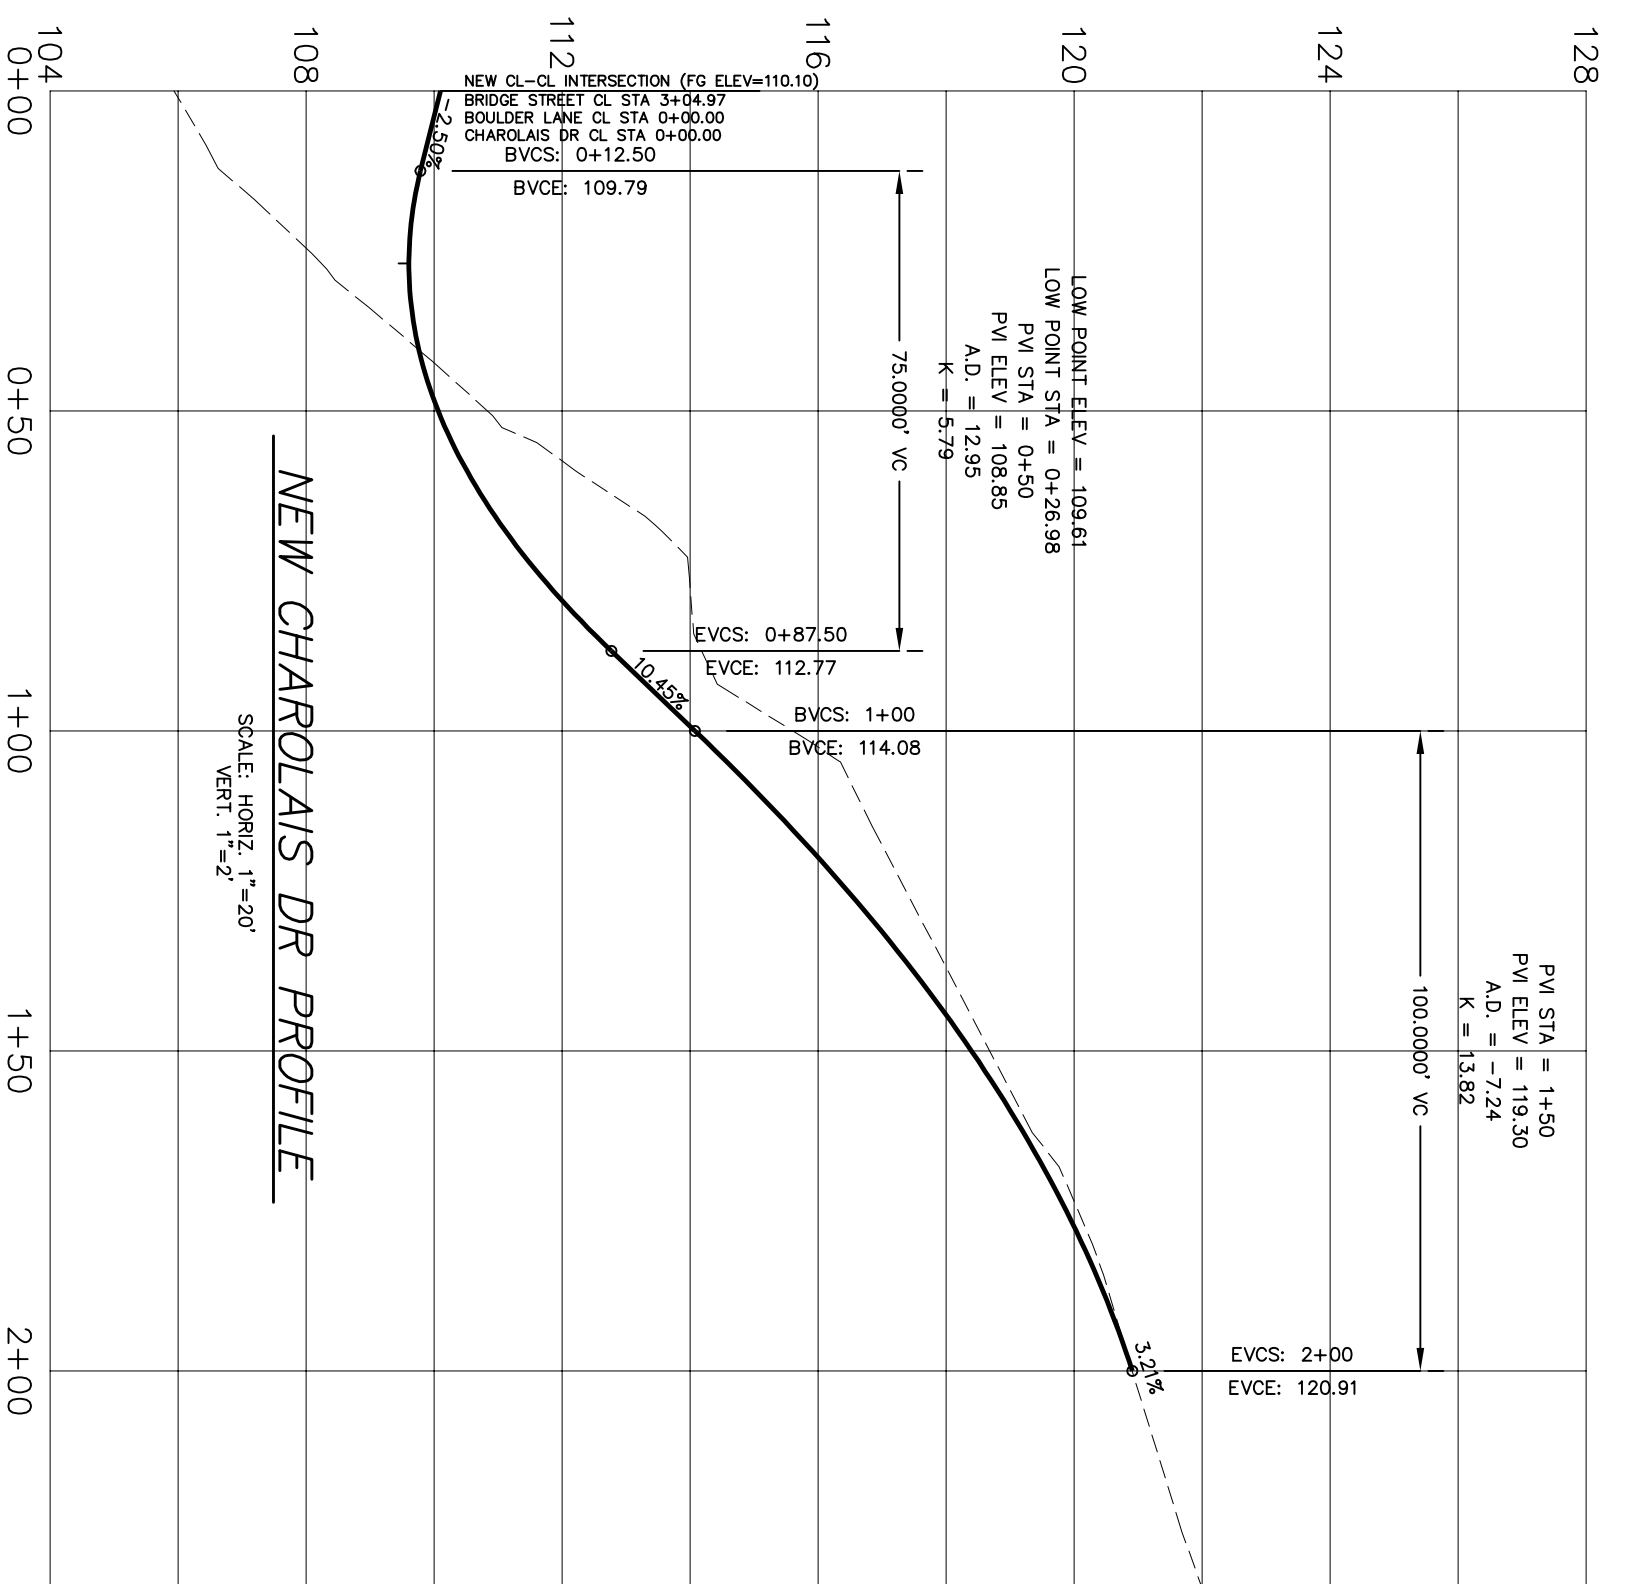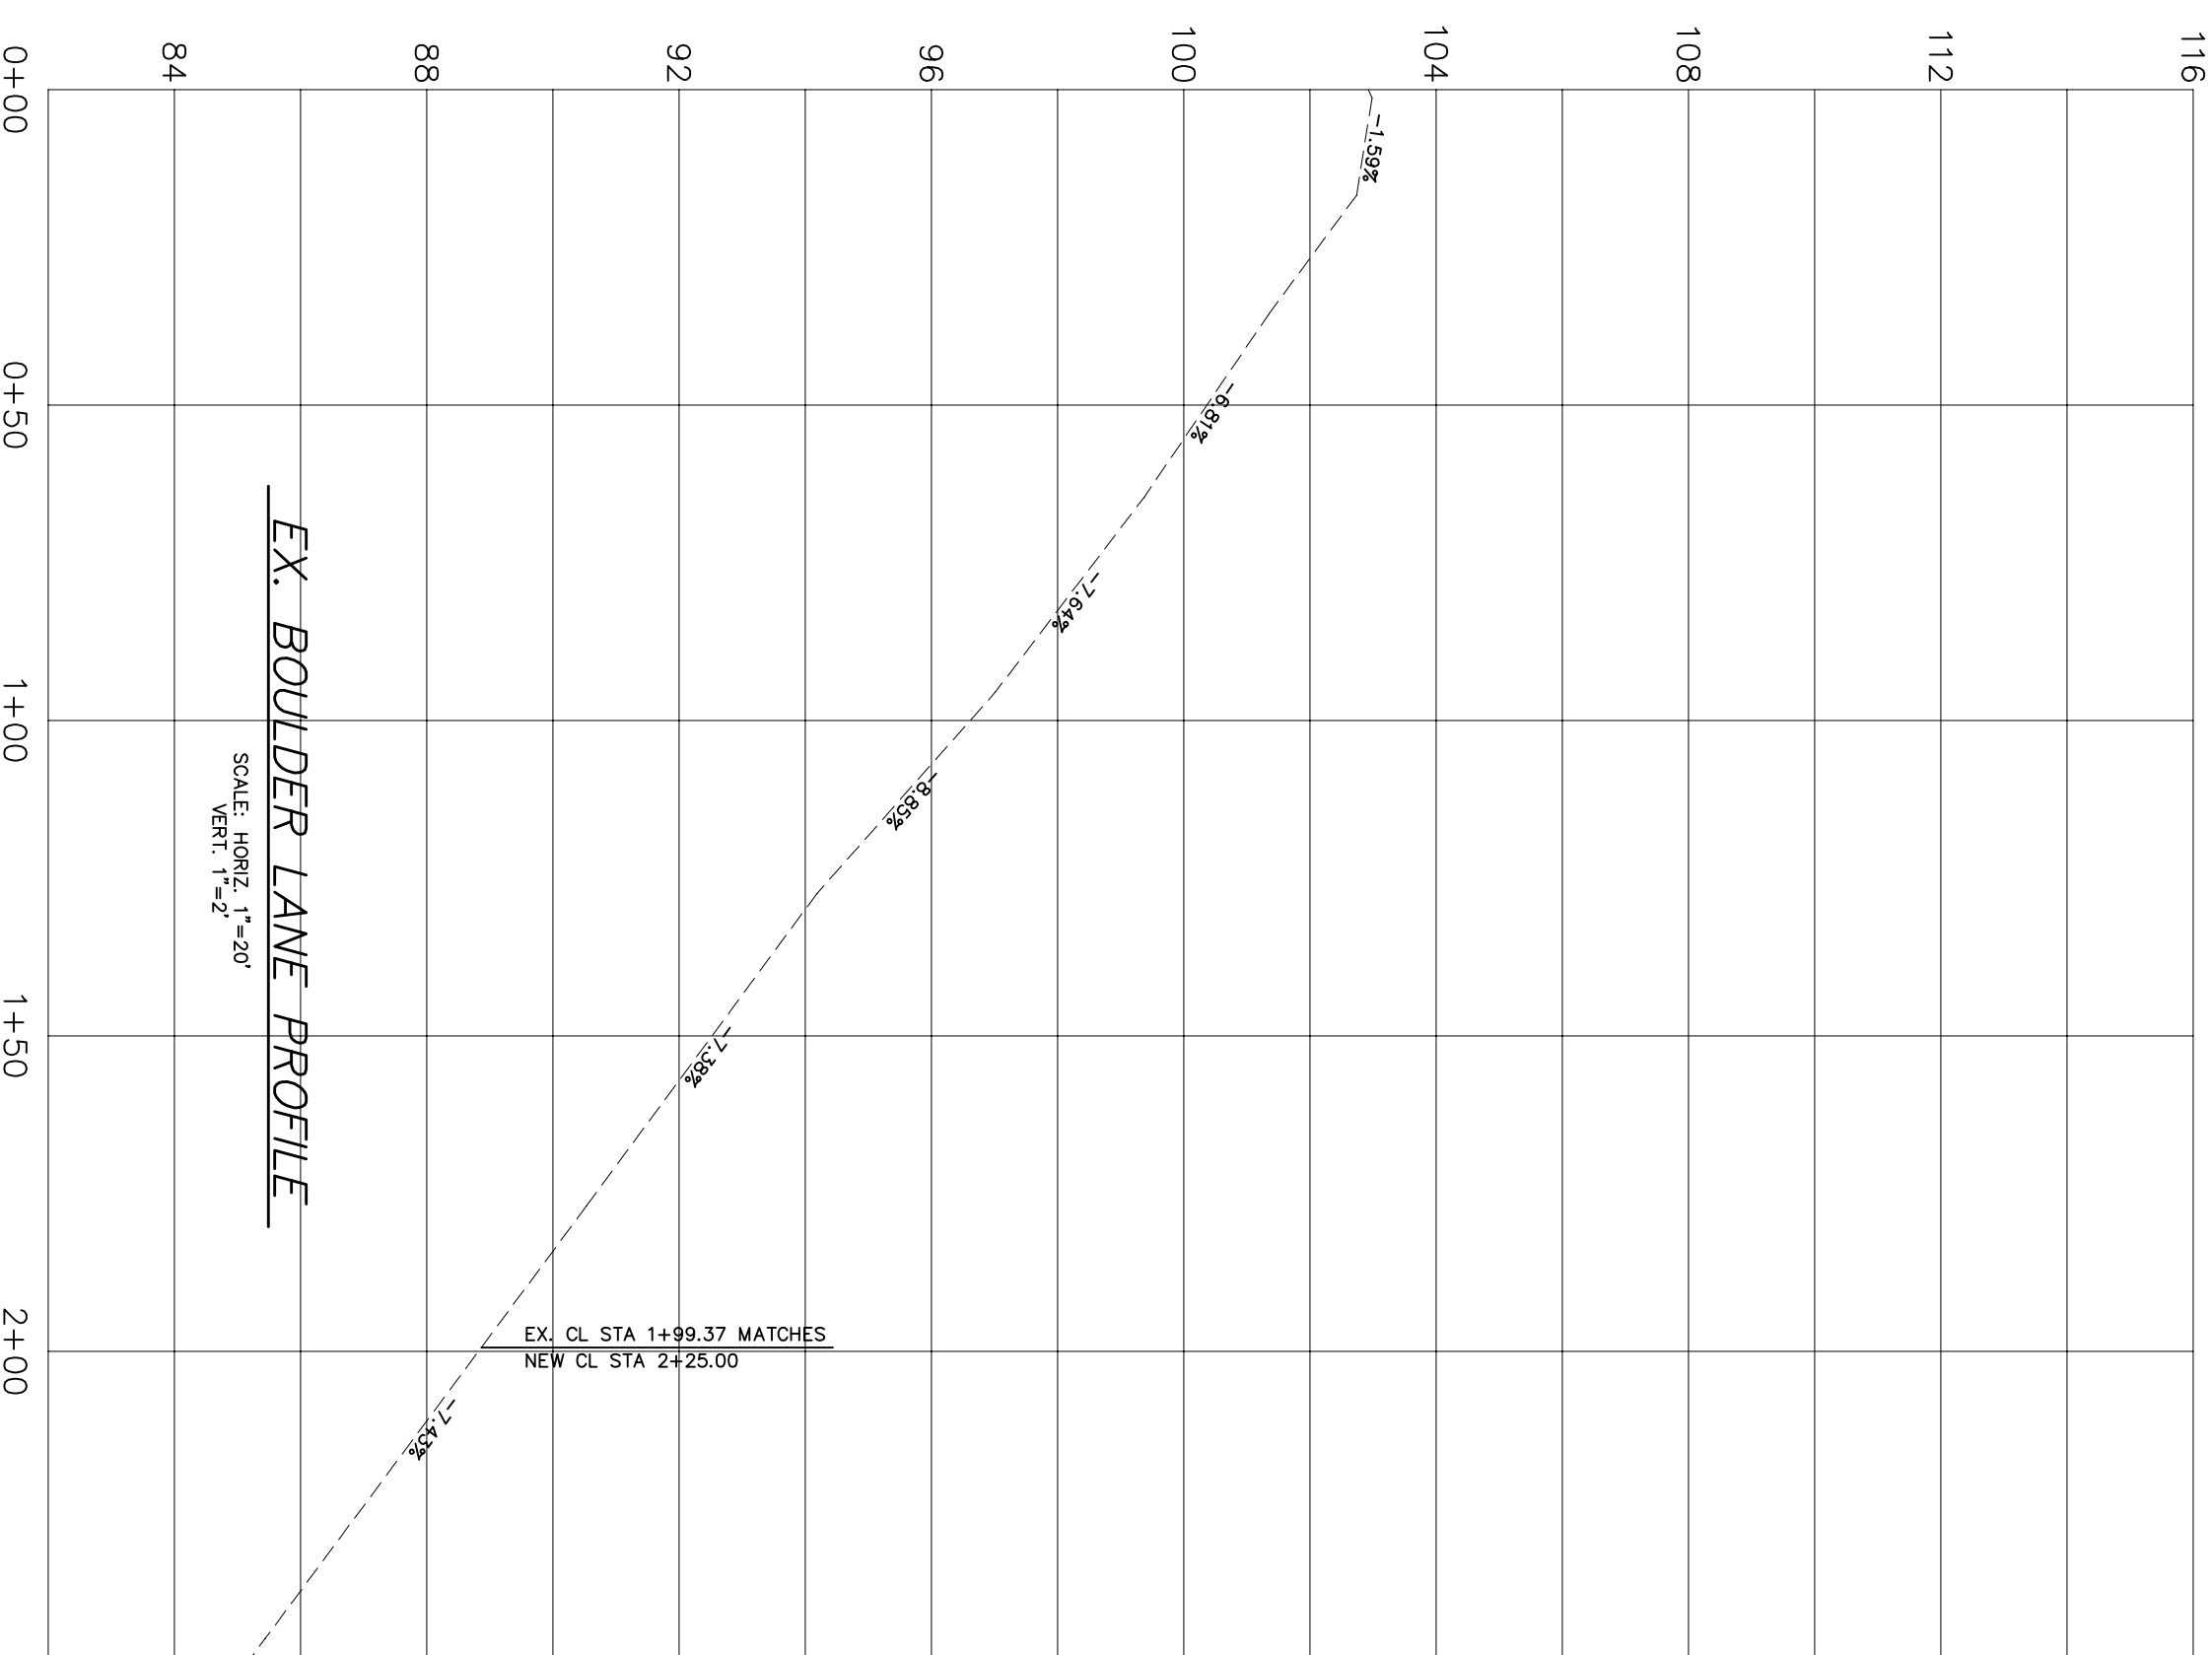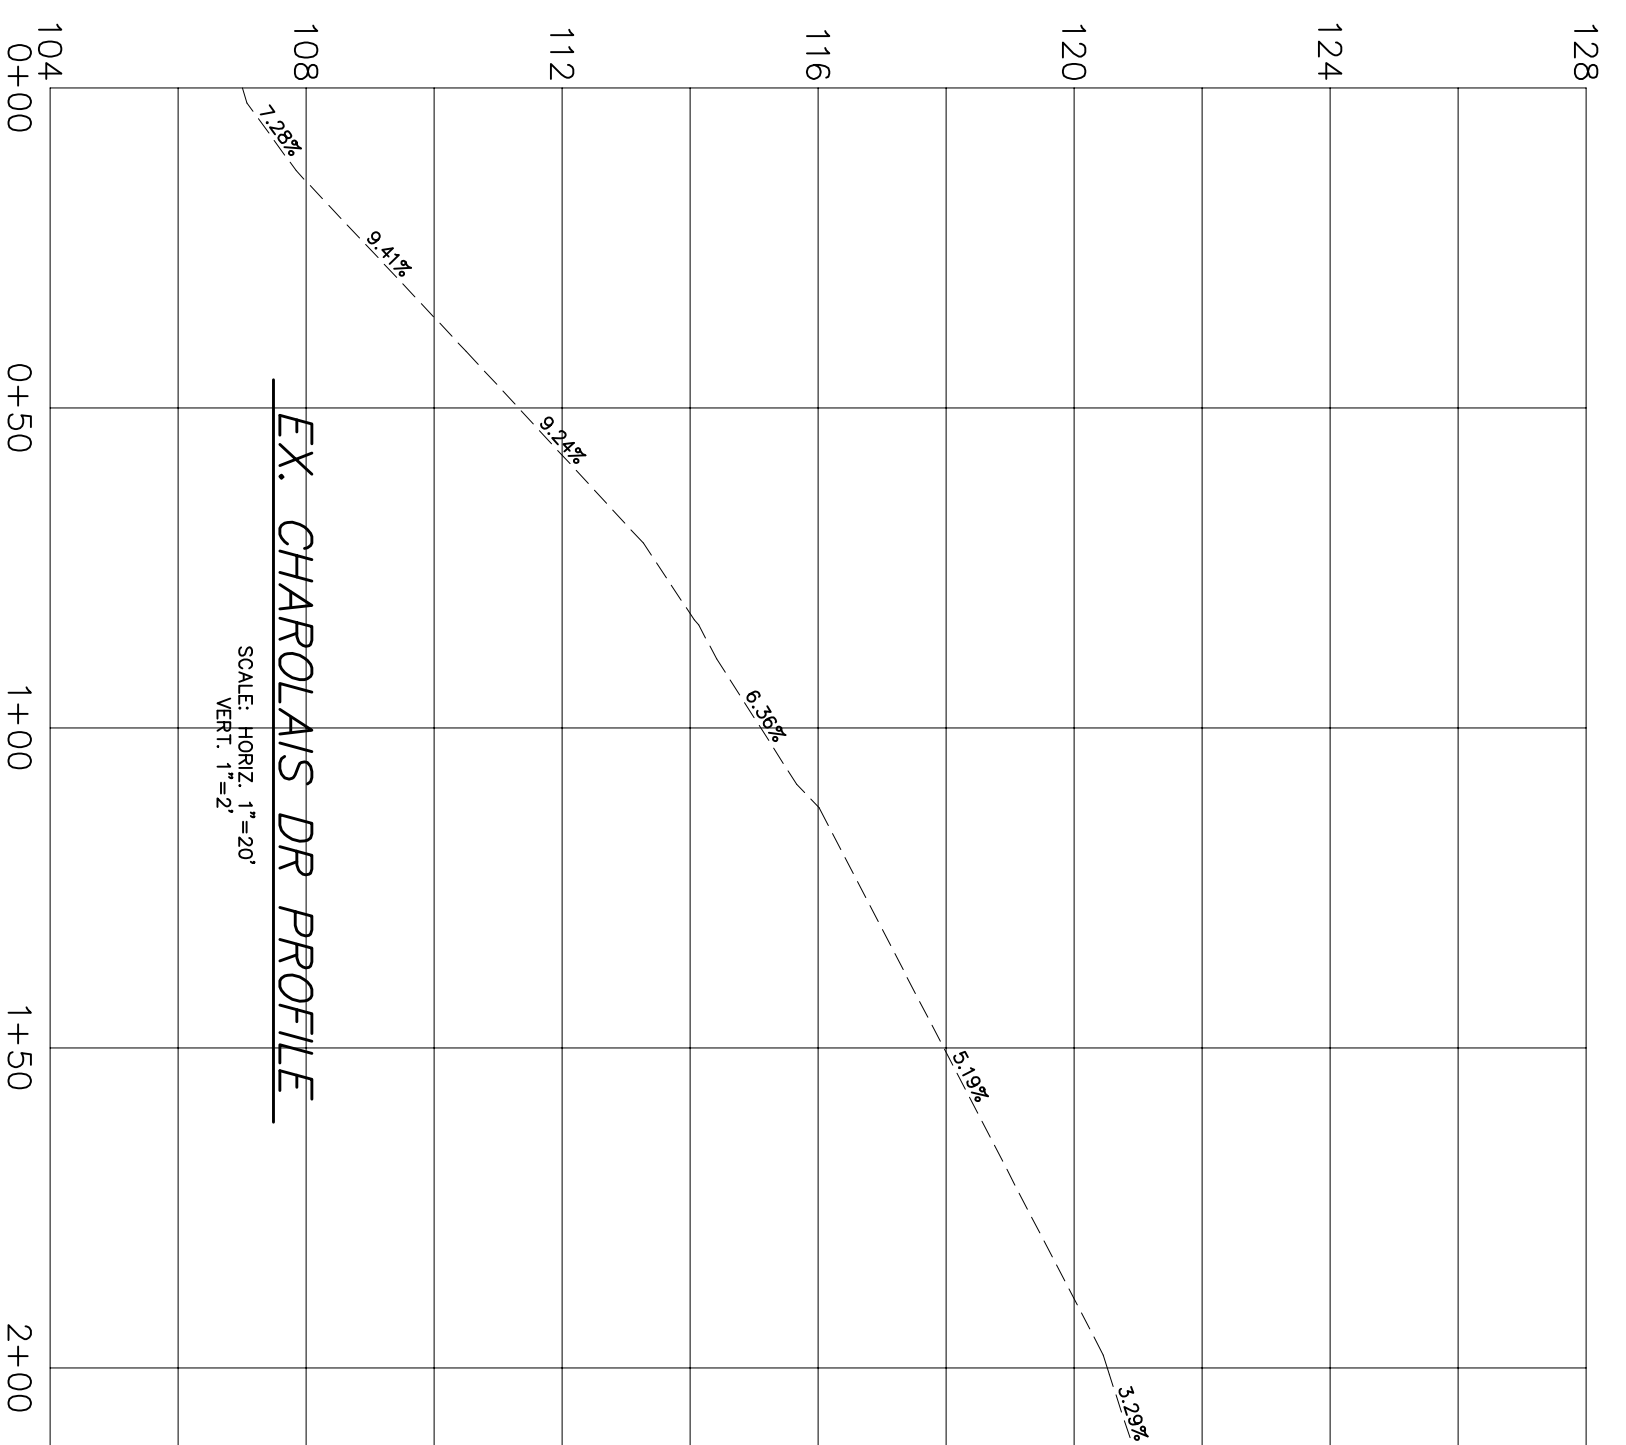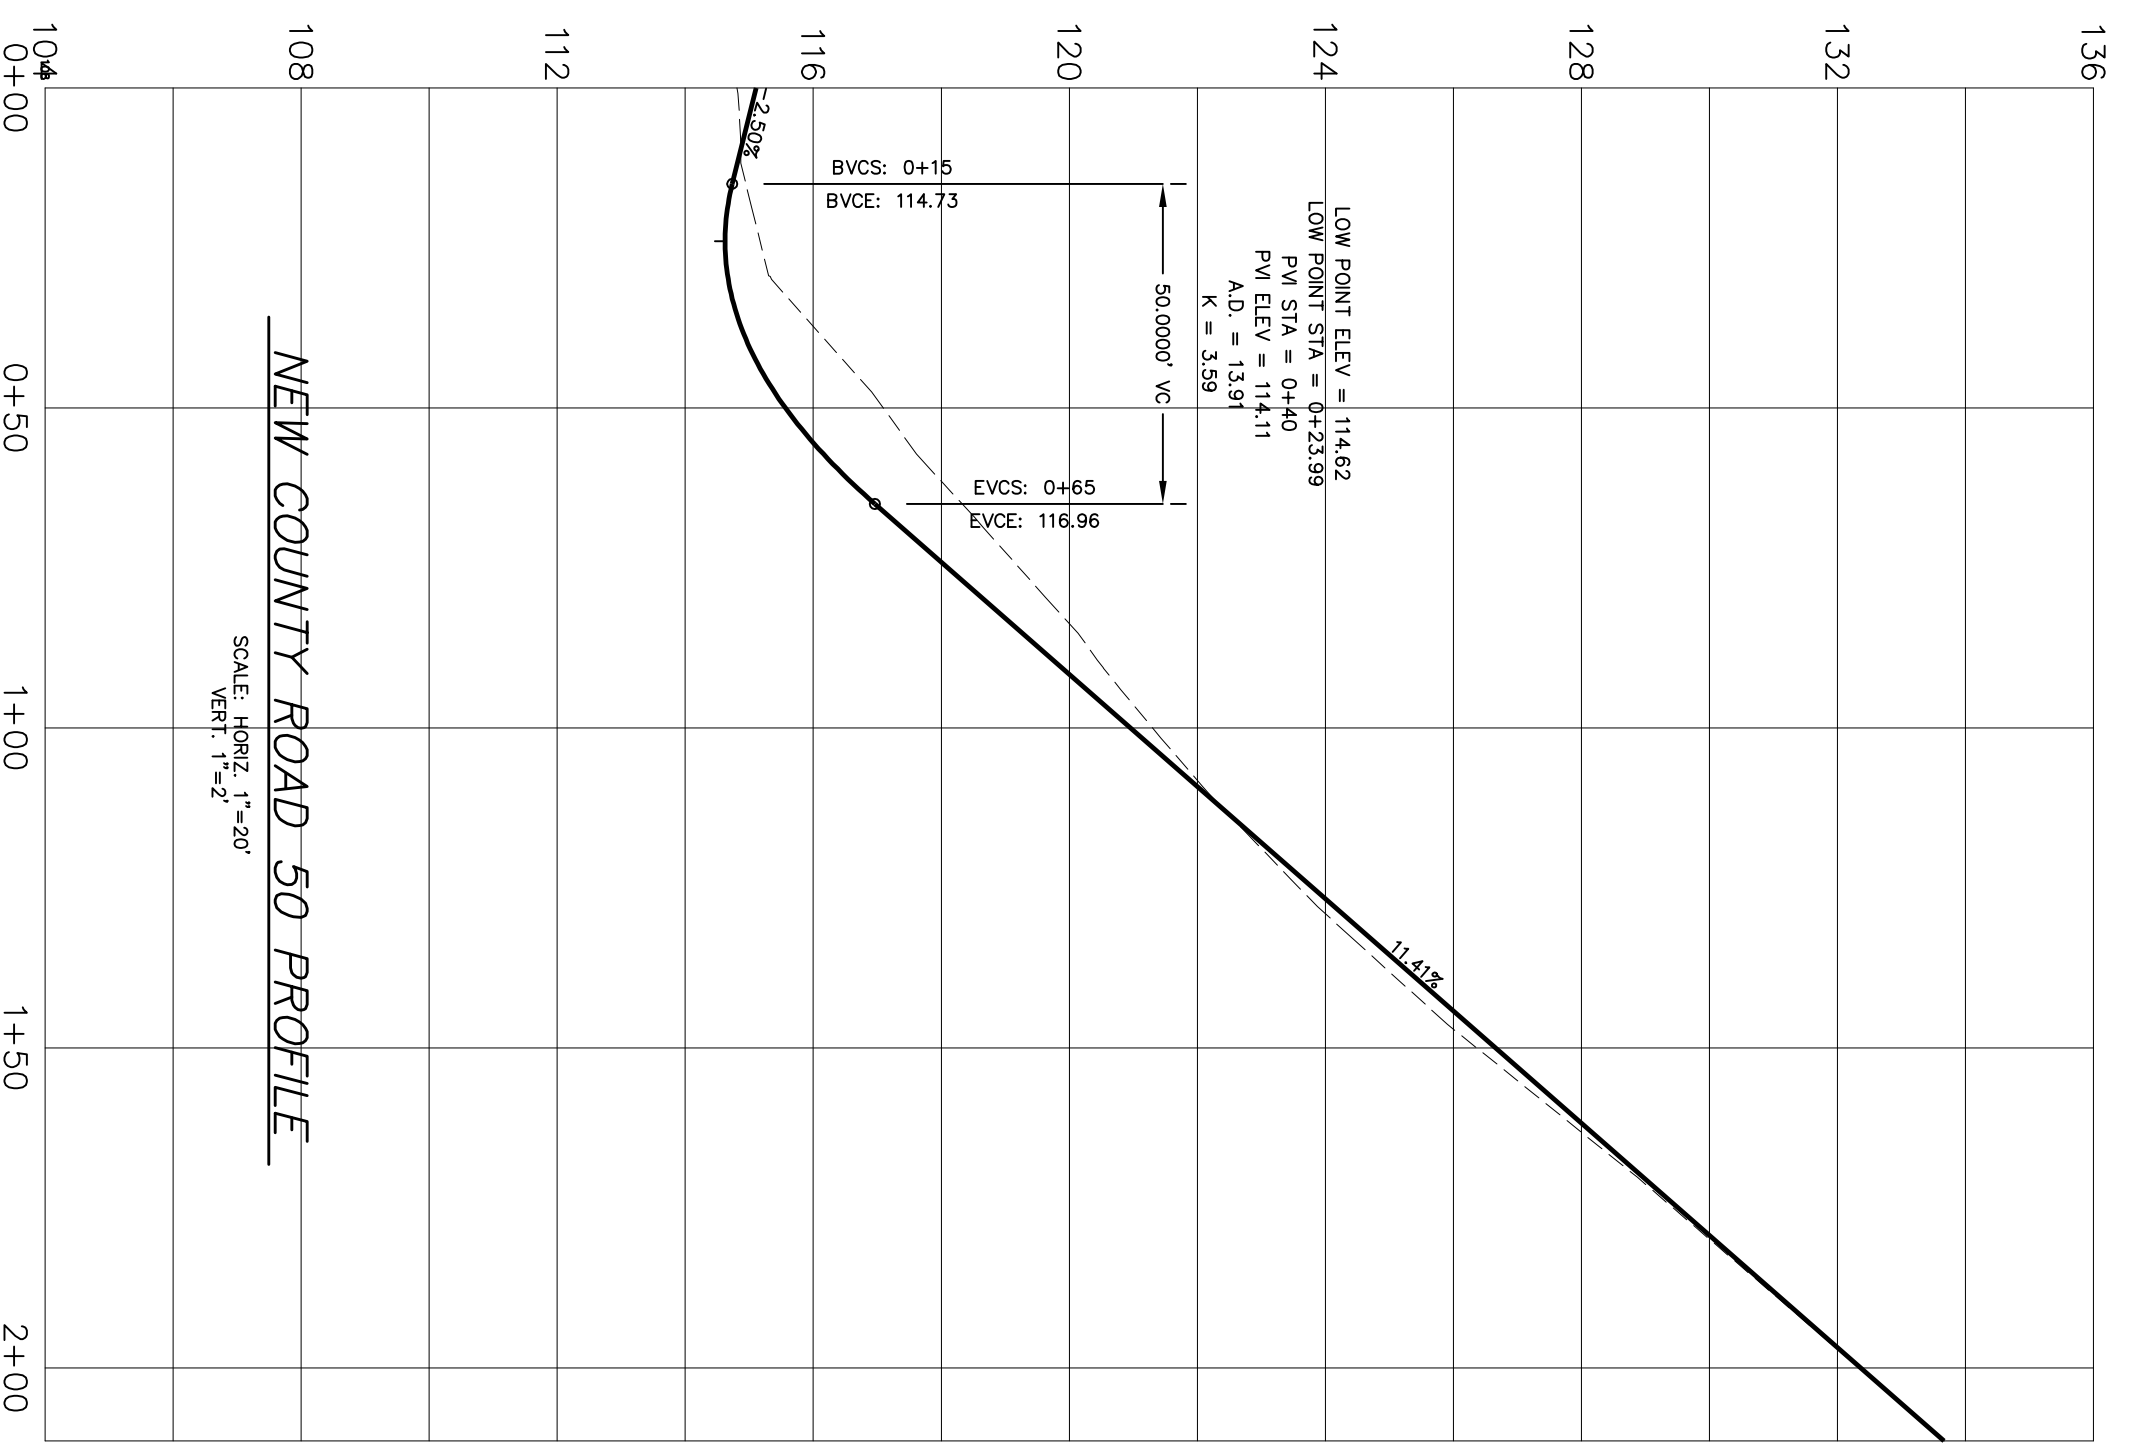

PRELIMINARY



NO.	REVISIONS	BY

**INTERSECTION
IMPROVEMENT PROJECT**
City of John Day

BOULDER LANE, NW CHAROLAIS DR,
AND COUNTY ROAD 50
EXISTING AND NEW PROFILES

SISUL ENGINEERING
158 E. MAIN STREET
JOHN DAY, OREGON 97845
(541) 575-3777
DRAWING: 06-09 PRELIMARY XX.dwg

DATE: MAY 2006
SCALE: NOTED
DRAWN: JH
JOB: 02-071A
SHEET: 2
JOB 3 SHEETS

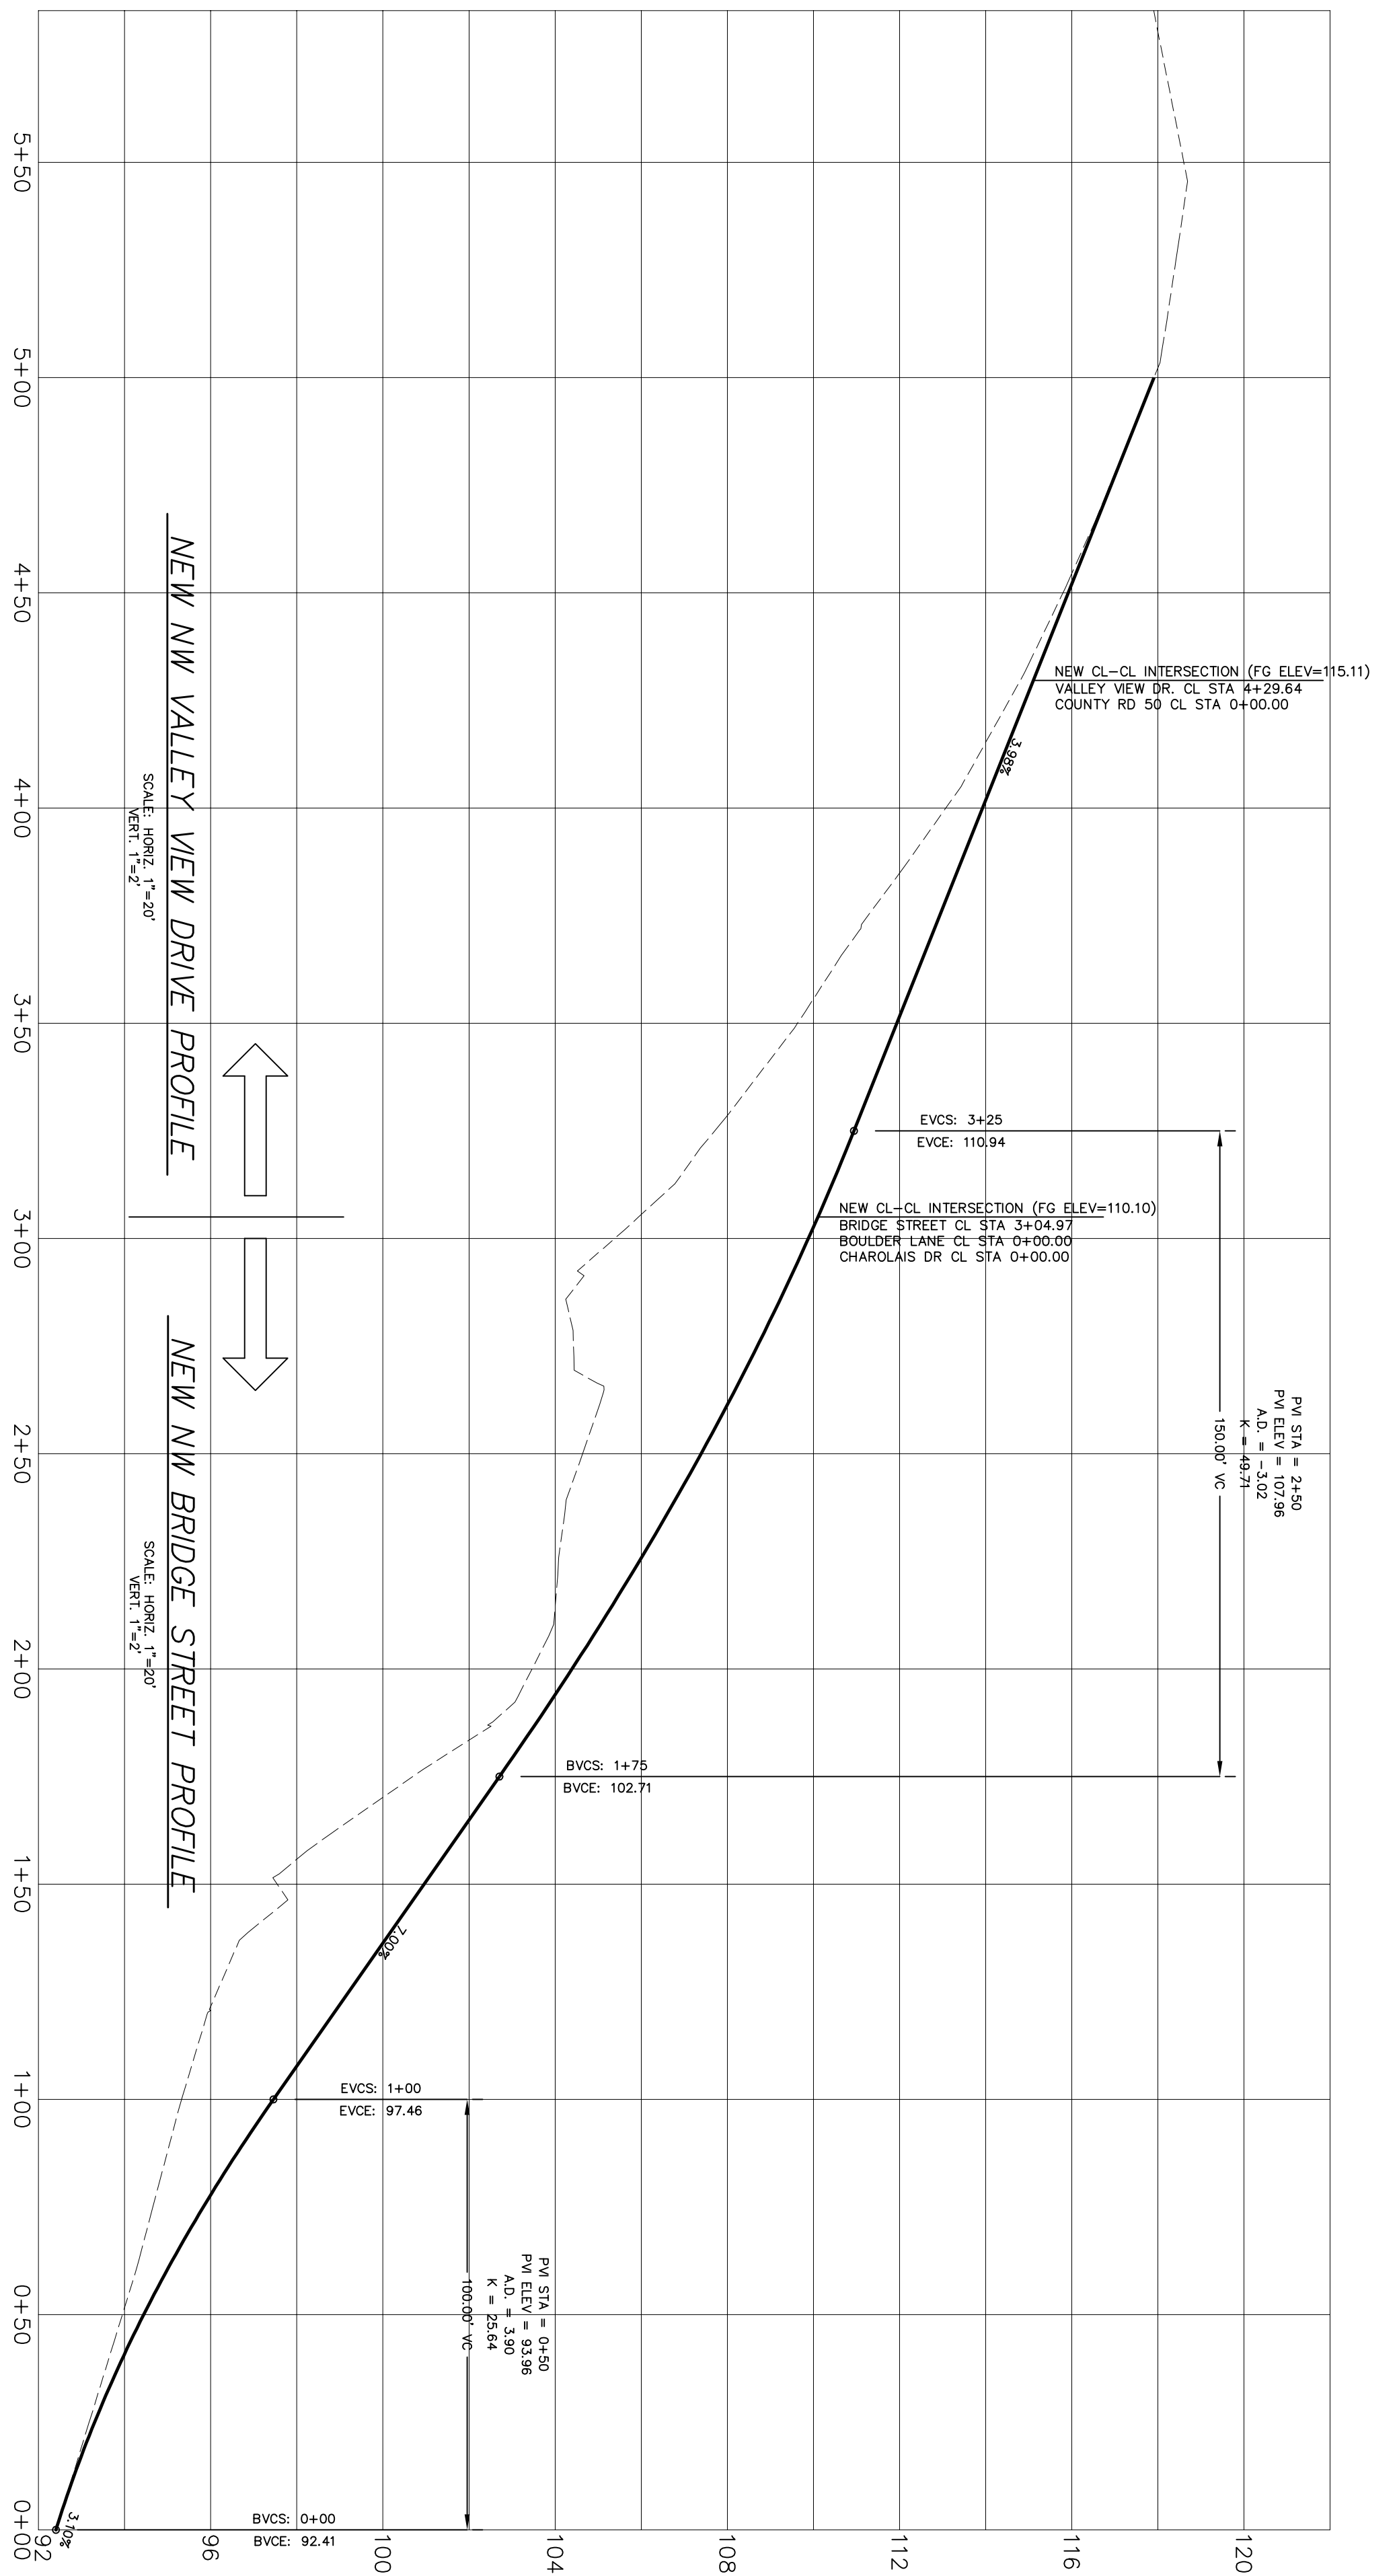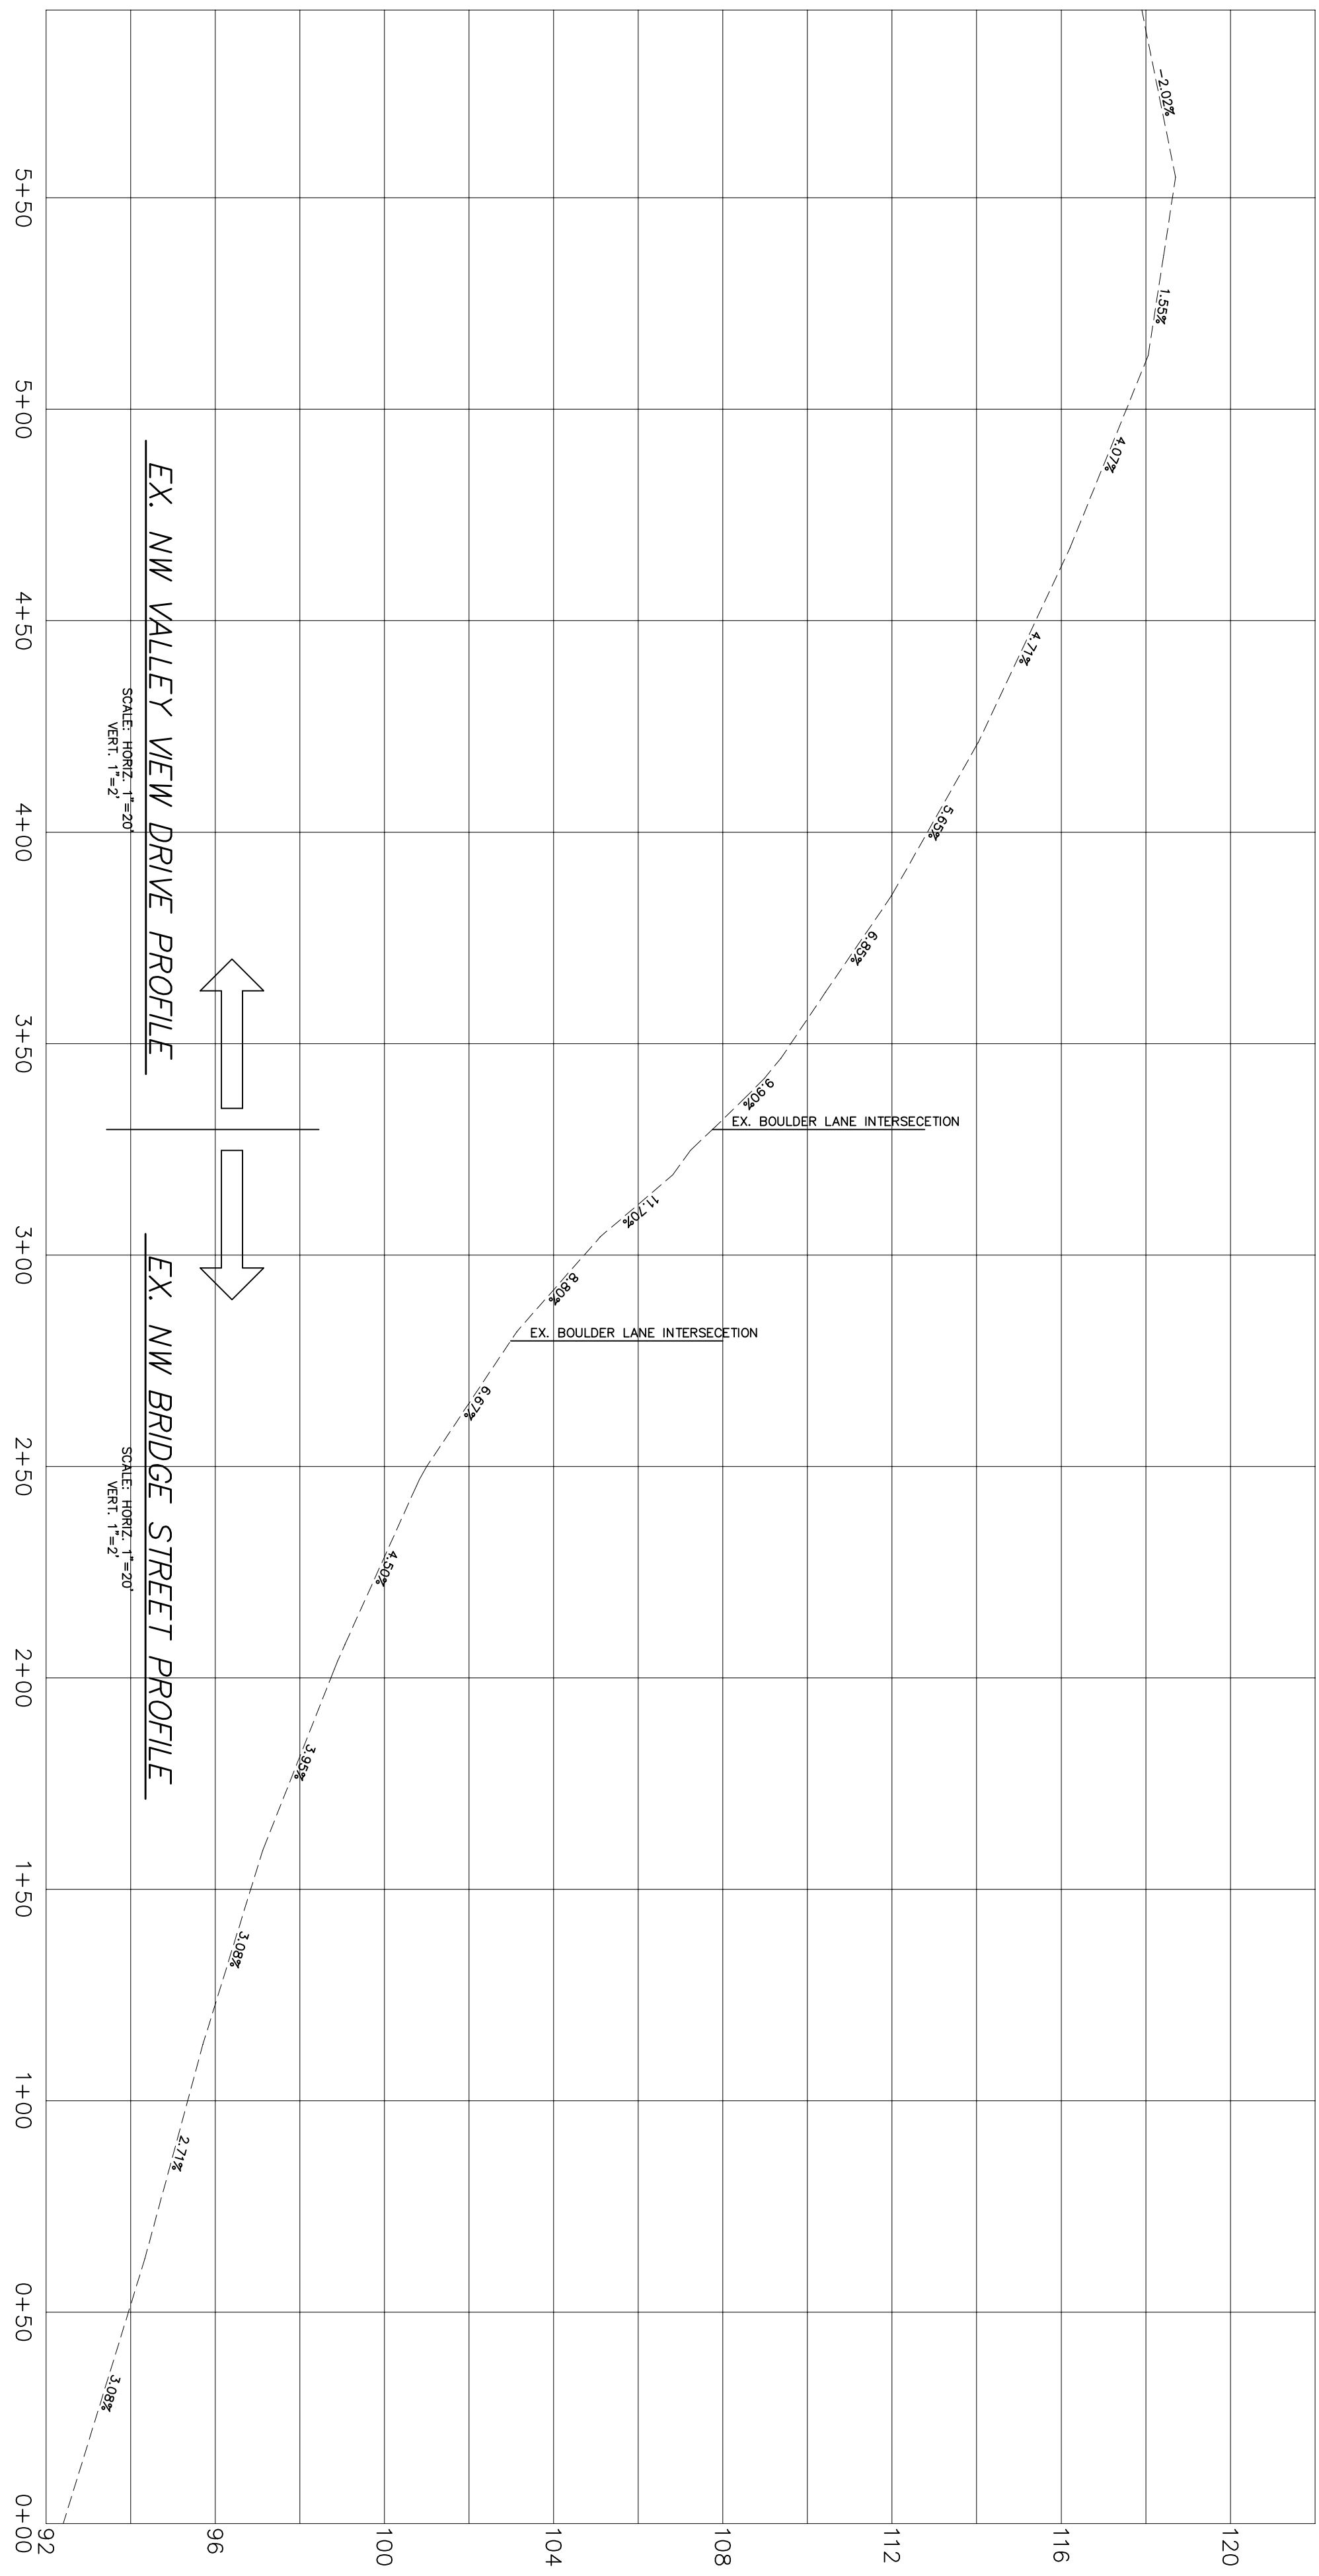

PRELIMINARY

