







PLANER SHED




INTERIOR

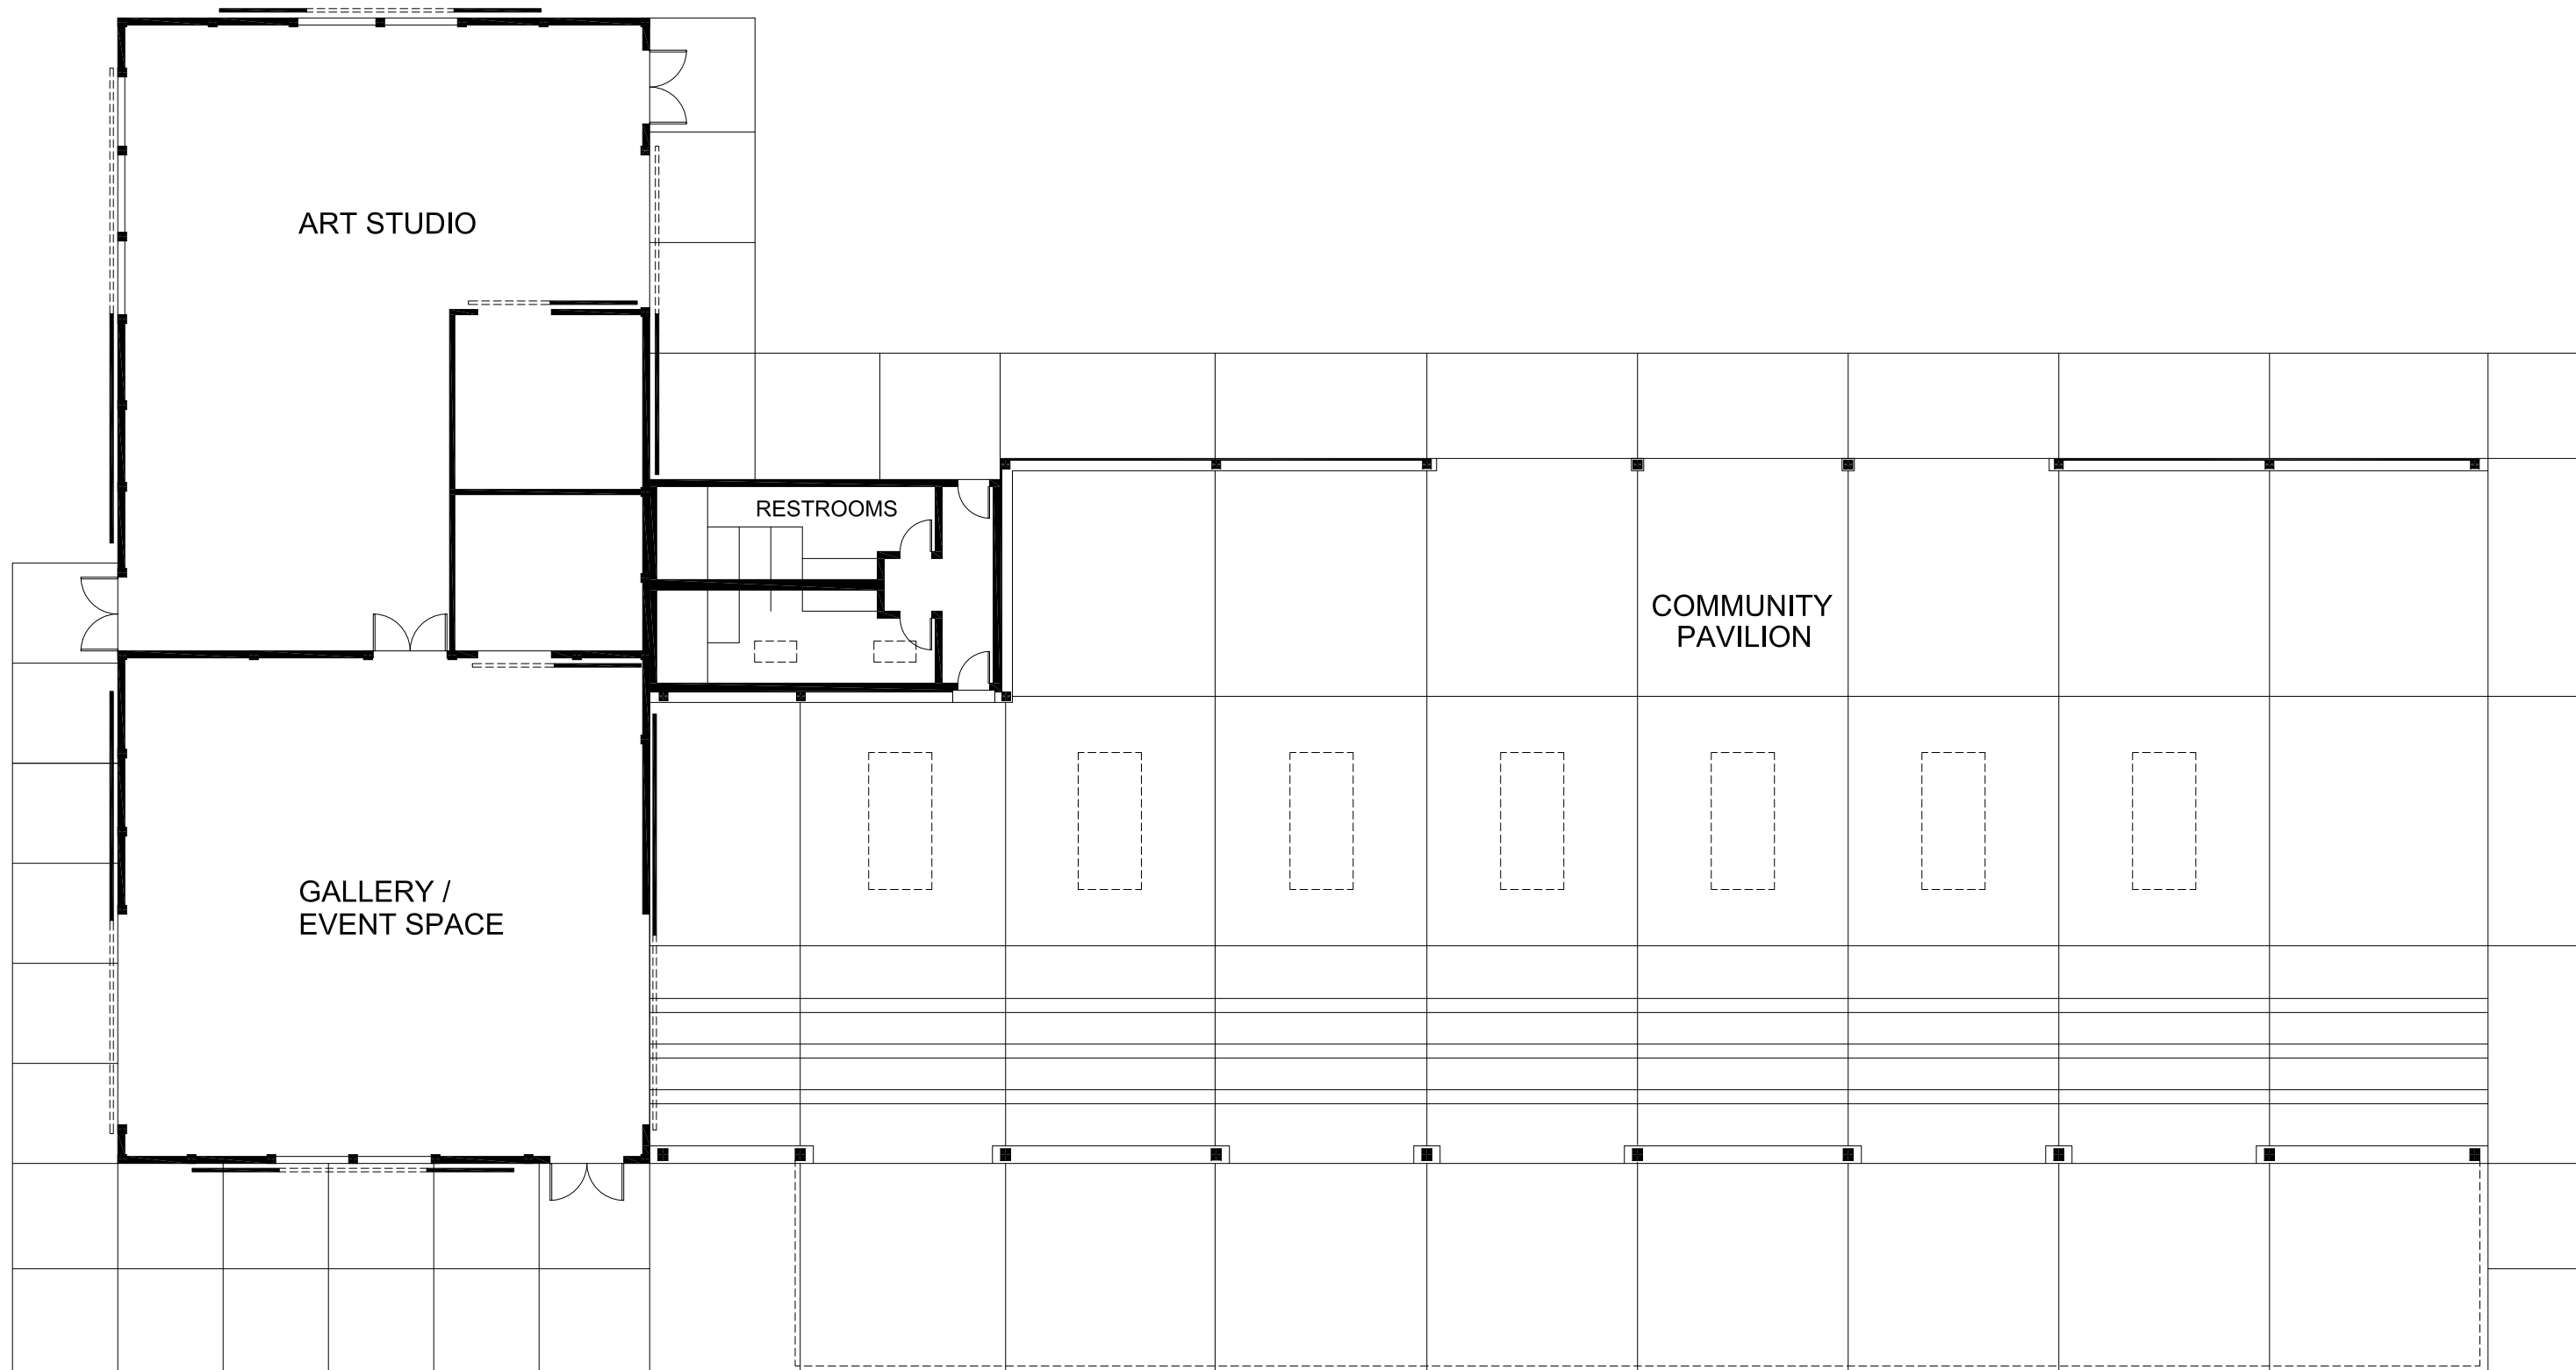


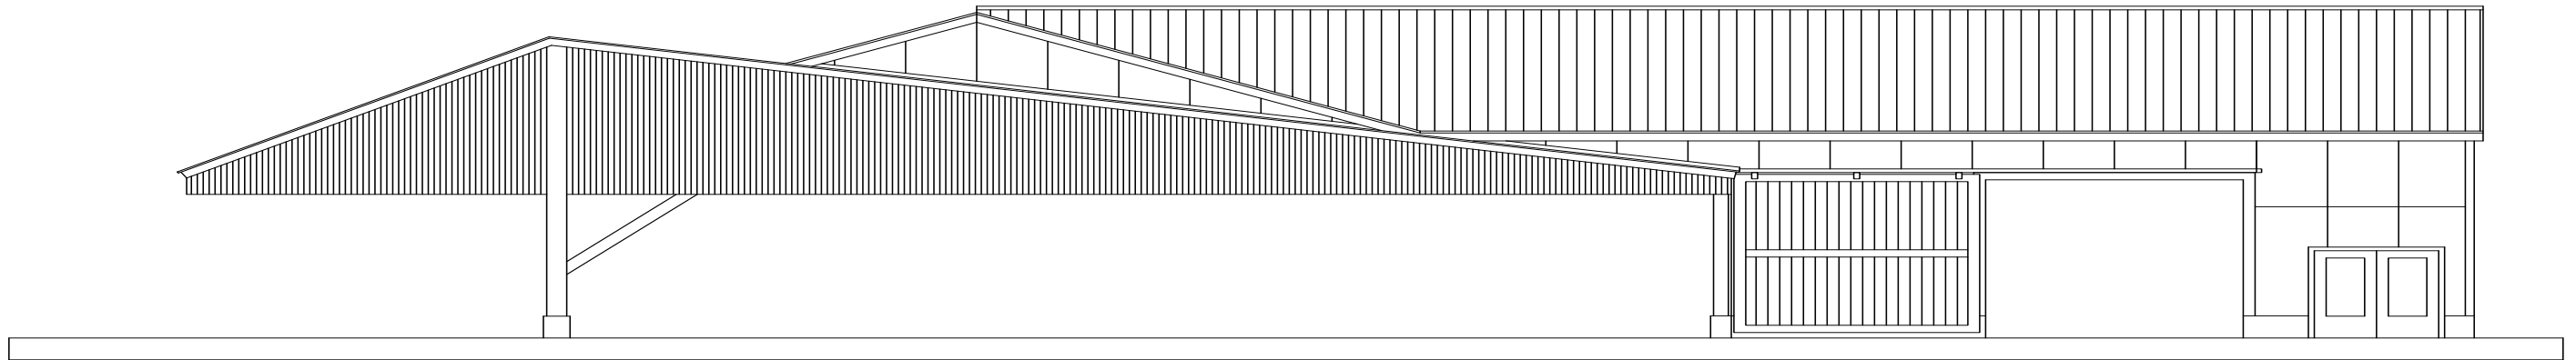


EAST ELEVATION

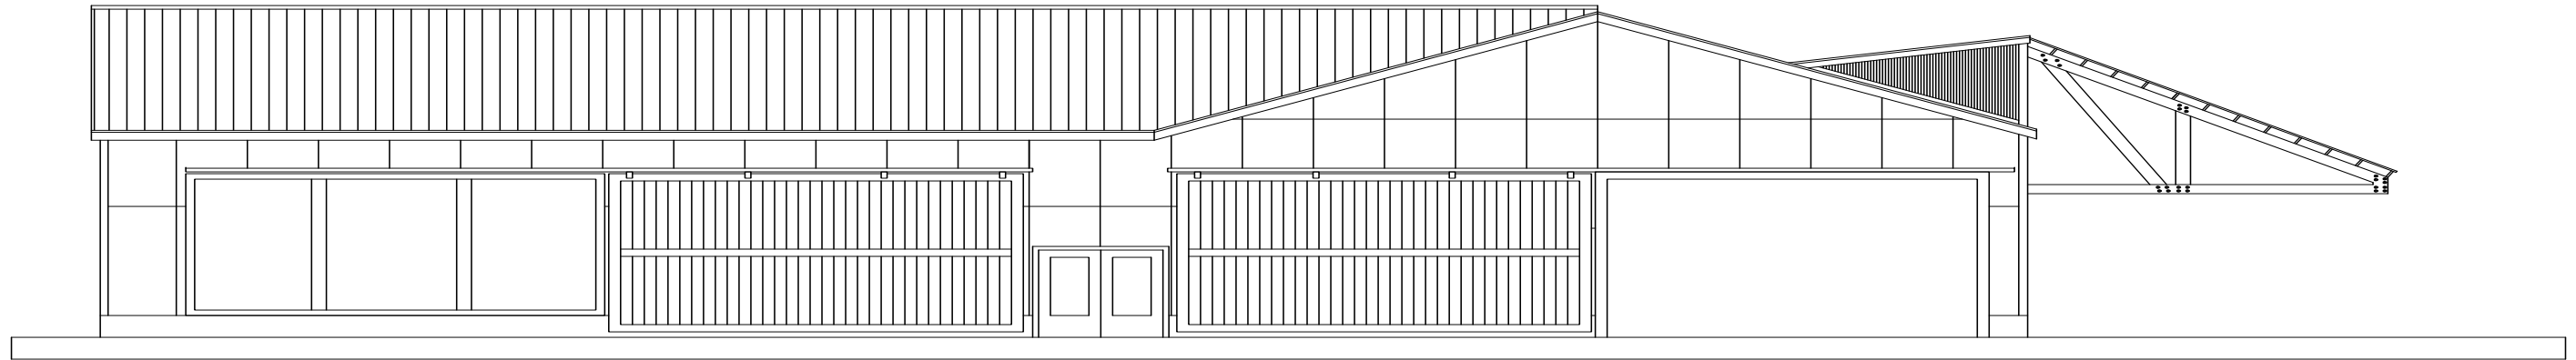


WEST ELEVATION

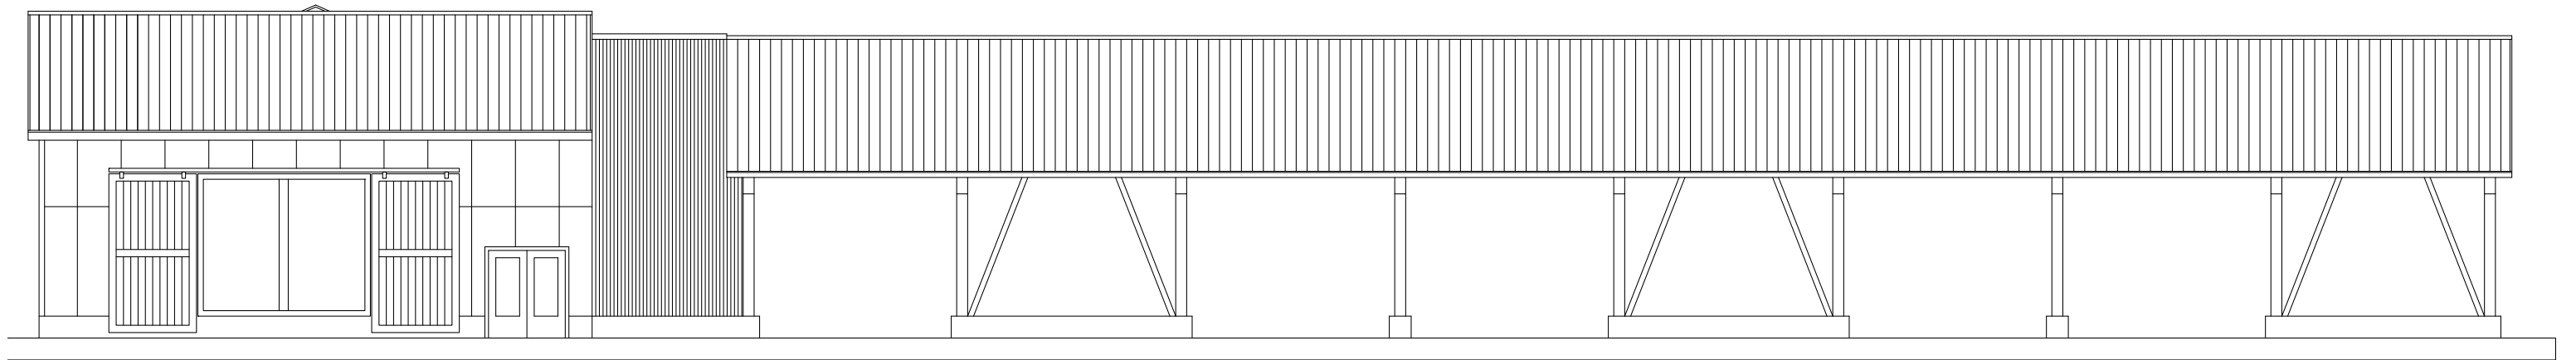

SOUTH ELEVATION

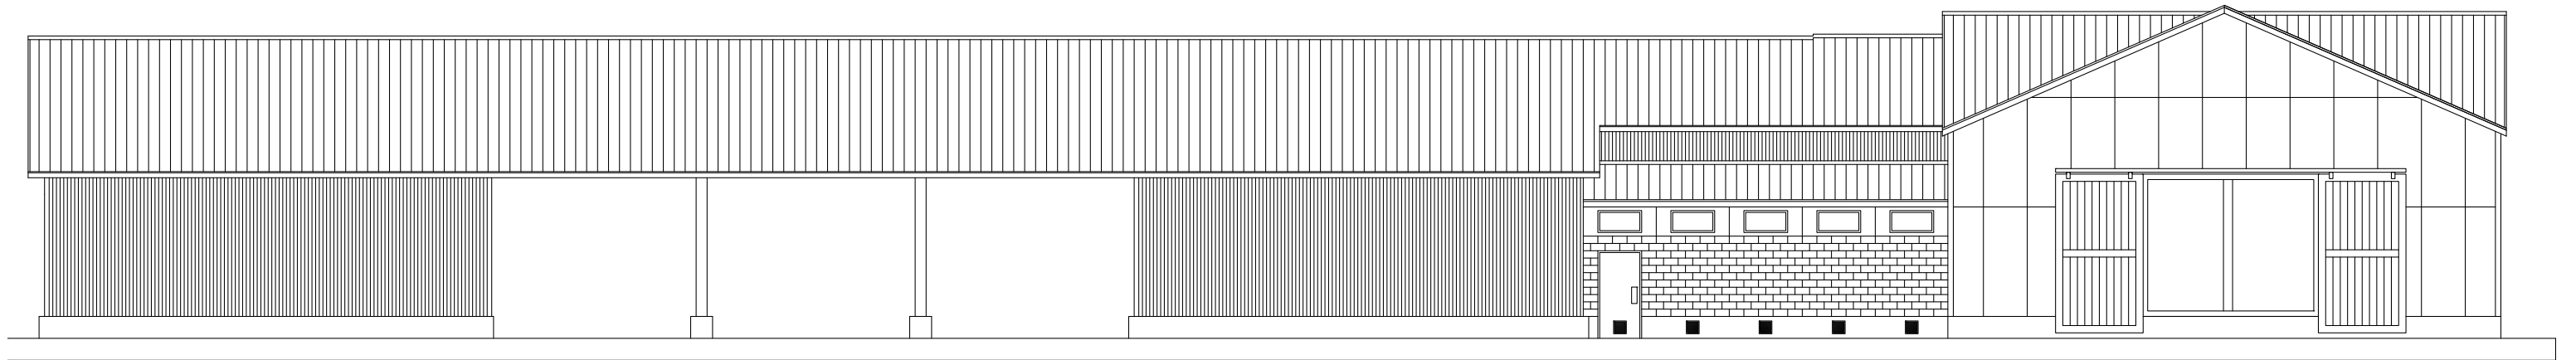


NORTH ELEVATION

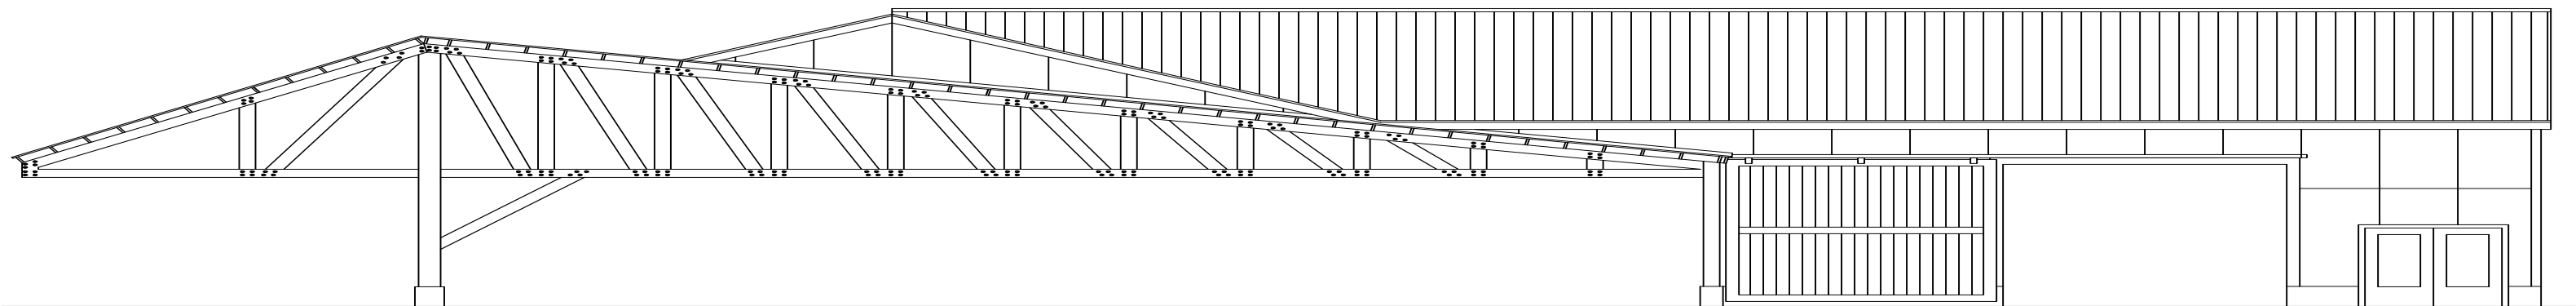

SECTION THROUGH PLANER SHED

**WALKER | MACY**

JTRA Architecture + Design

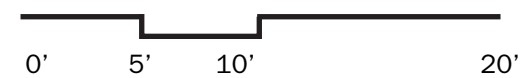

**Oregon Pine Pavilion Renovation**  
City of John Day

**Section**









**WALKER | MACY**

JTRA Architecture + Design

**Perspective**

Oregon Pine Pavilion Renovation  
City of John Day