



Q:\JOHN DAY\692-33-VM\SI-2019\Drafting\692-32-041F-03_PER3.dwg, PROJECT AREA III, 2/18/2020 11:07 AM, gsaurbler

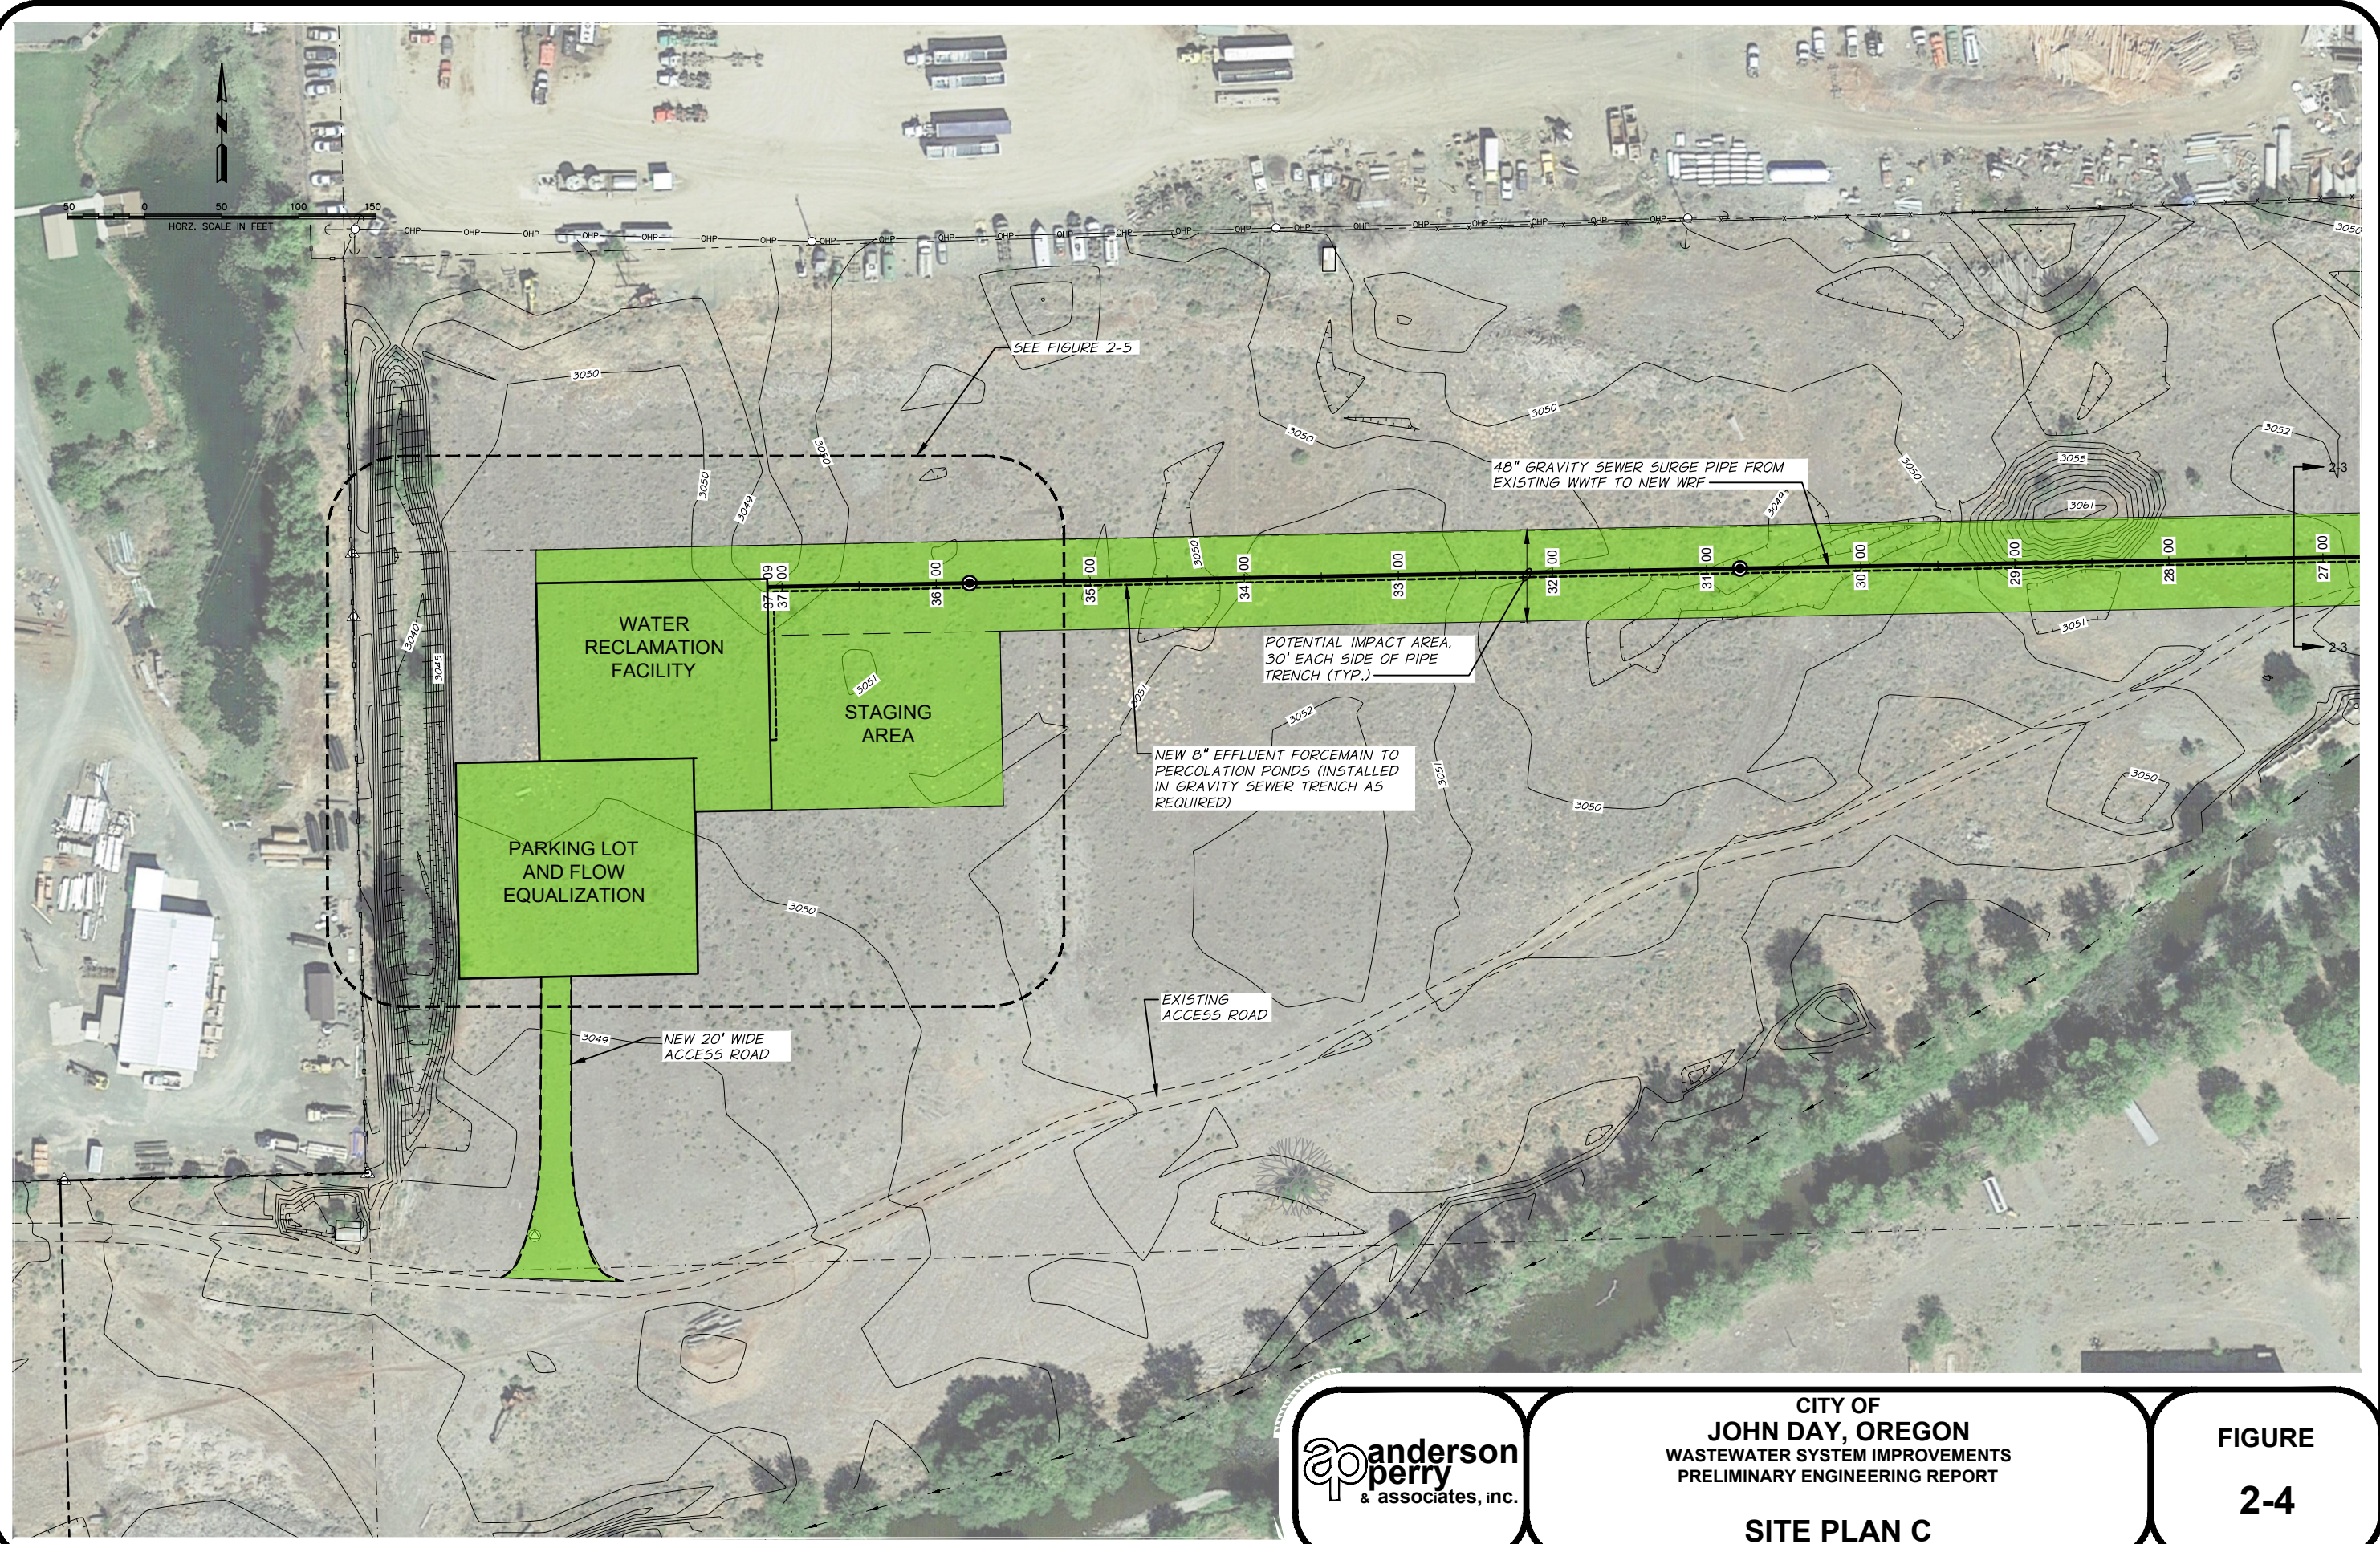

<p>anderson perry & associates, inc.</p>	<p>CITY OF JOHN DAY, OREGON WASTEWATER SYSTEM IMPROVEMENTS PRELIMINARY ENGINEERING REPORT</p> <p>SITE PLAN C</p>	<p>FIGURE 2-4</p>
--	--	------------------------------

Q:\JOHN DAY\692-33-wwsf-2019\Drafting\692-32-041F-05_PER5.dwg, SITE PLAN D, 2/18/2020 11:07 AM, gsaubier


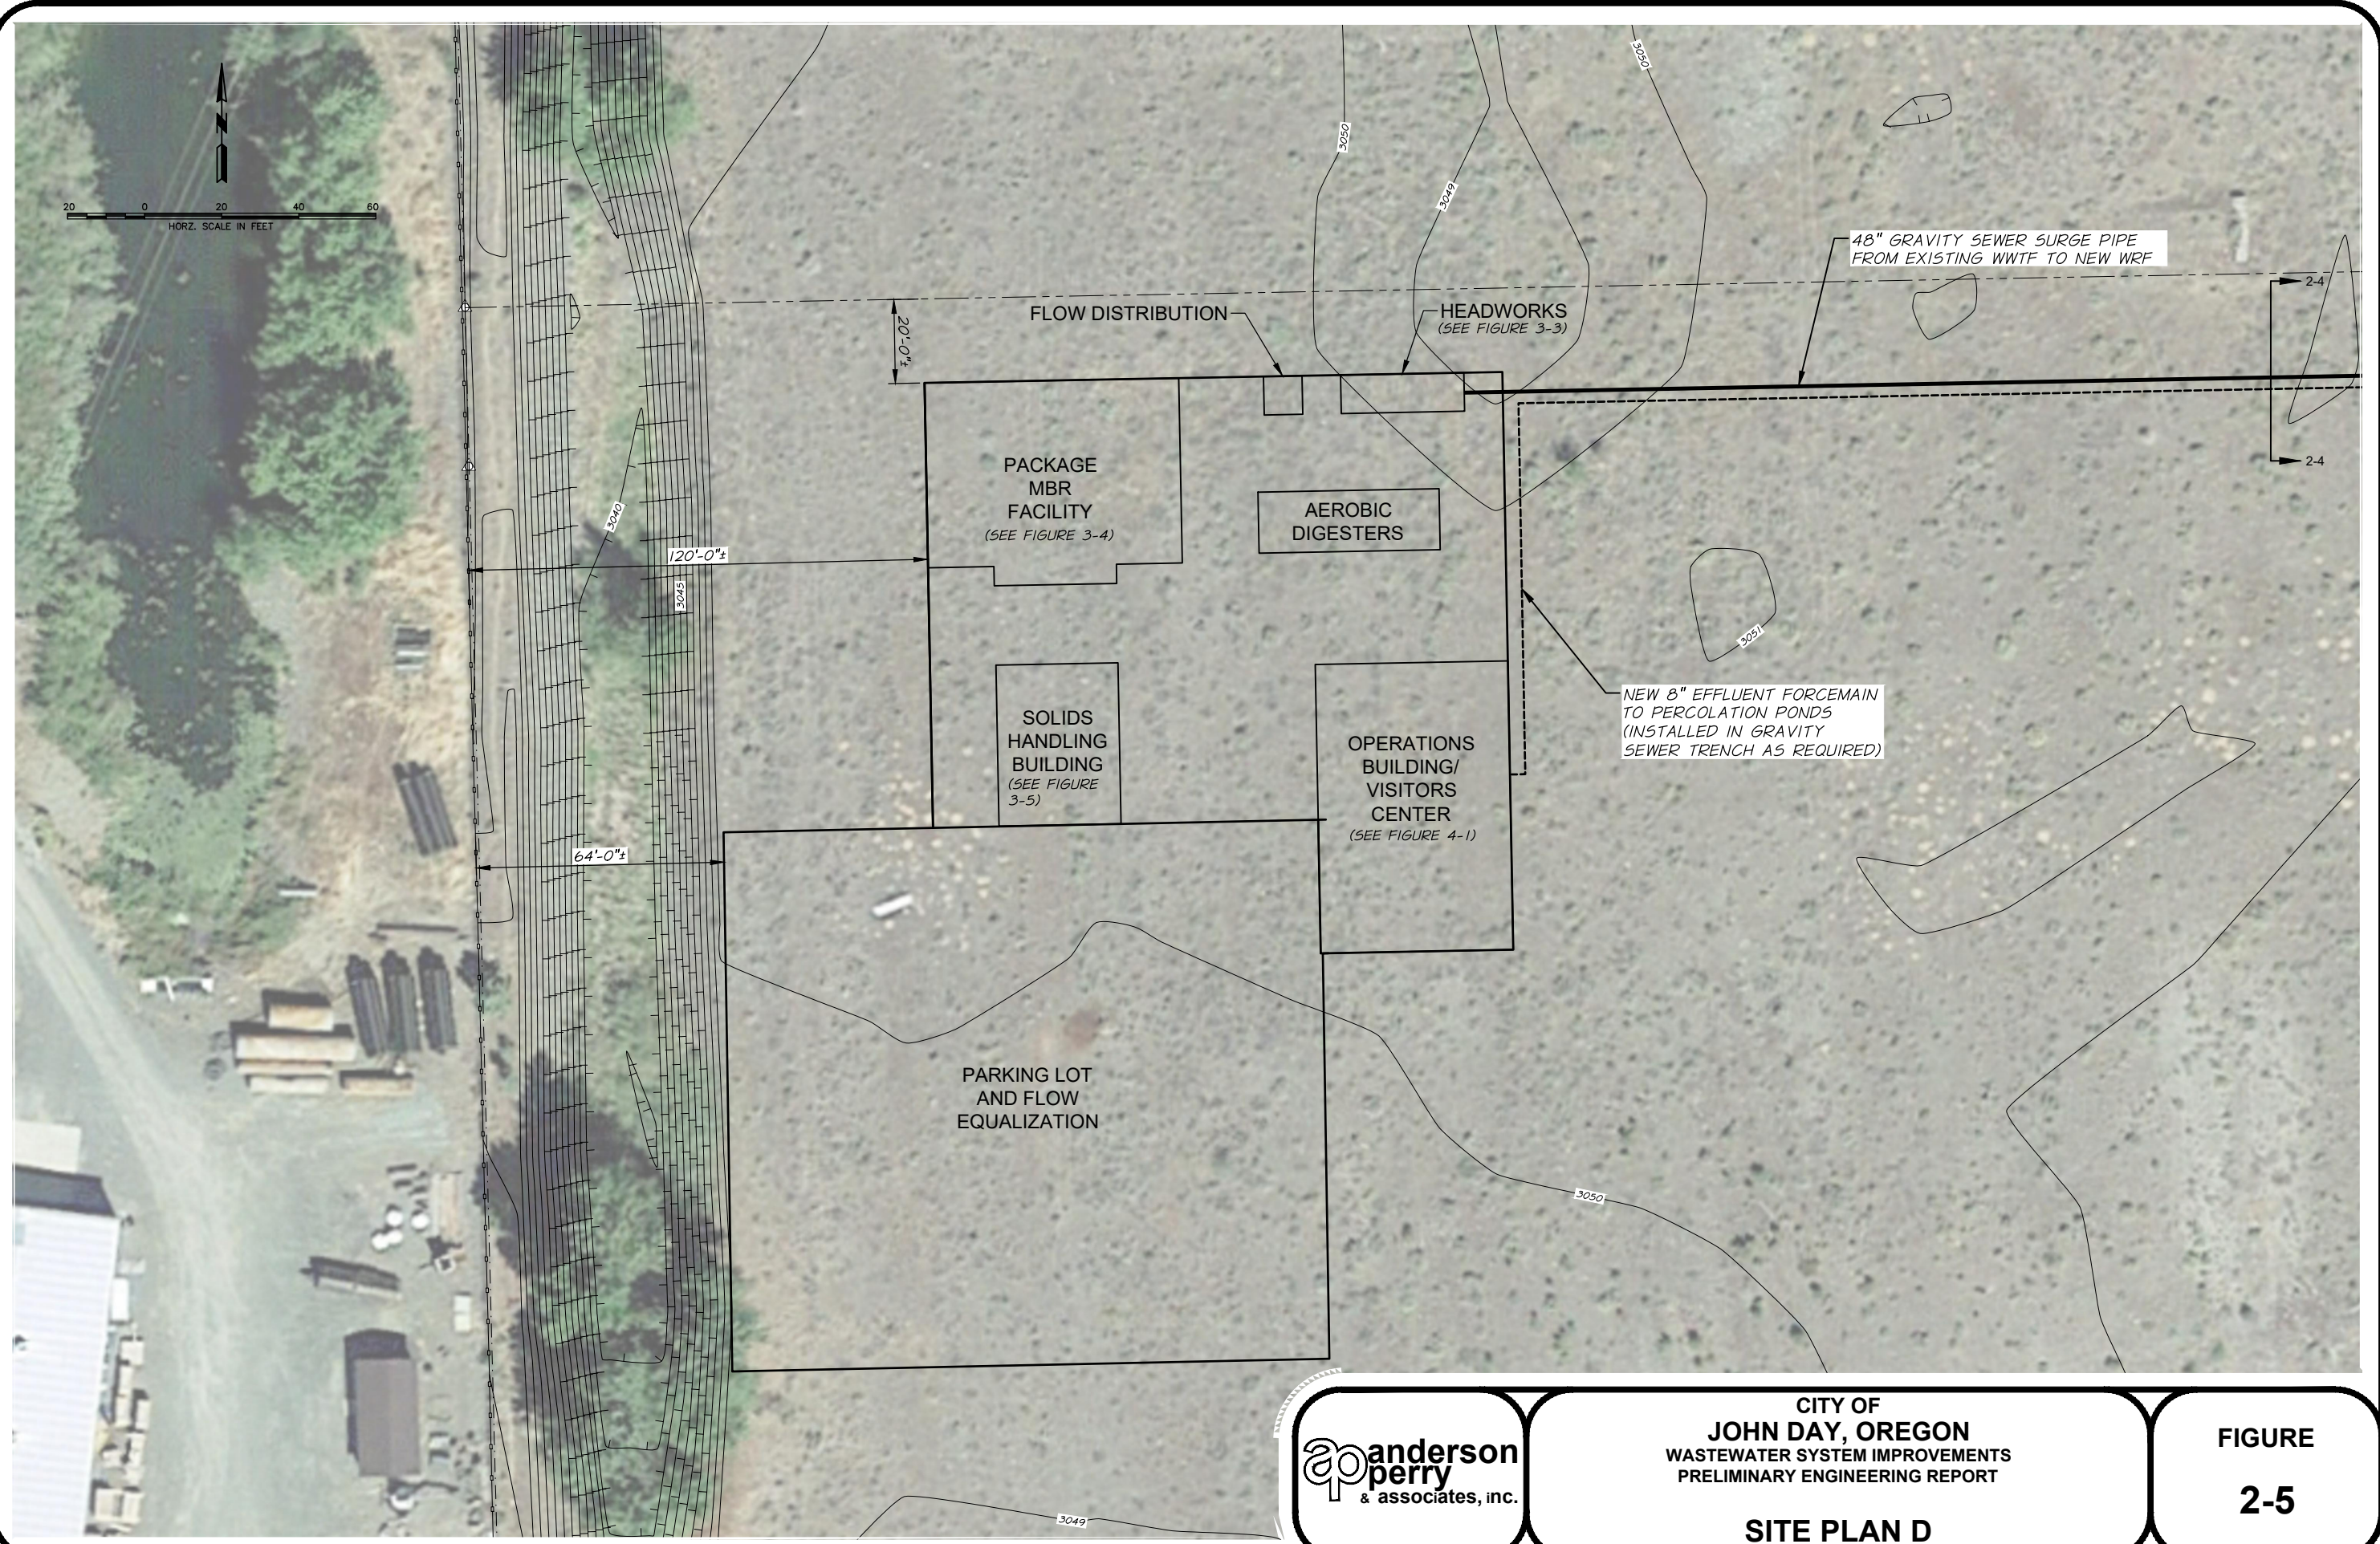


CITY OF
JOHN DAY, OREGON
WASTEWATER SYSTEM IMPROVEMENTS
PRELIMINARY ENGINEERING REPORT

SITE PLAN D

FIGURE
2-5

Q:\JOHN DAY\692-33-1\WWSI-2019\Drafting\692-32-041F-607_OBLDG.dwg_Layout_2/18/2020 11:08 AM: gsaubier

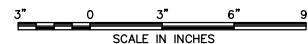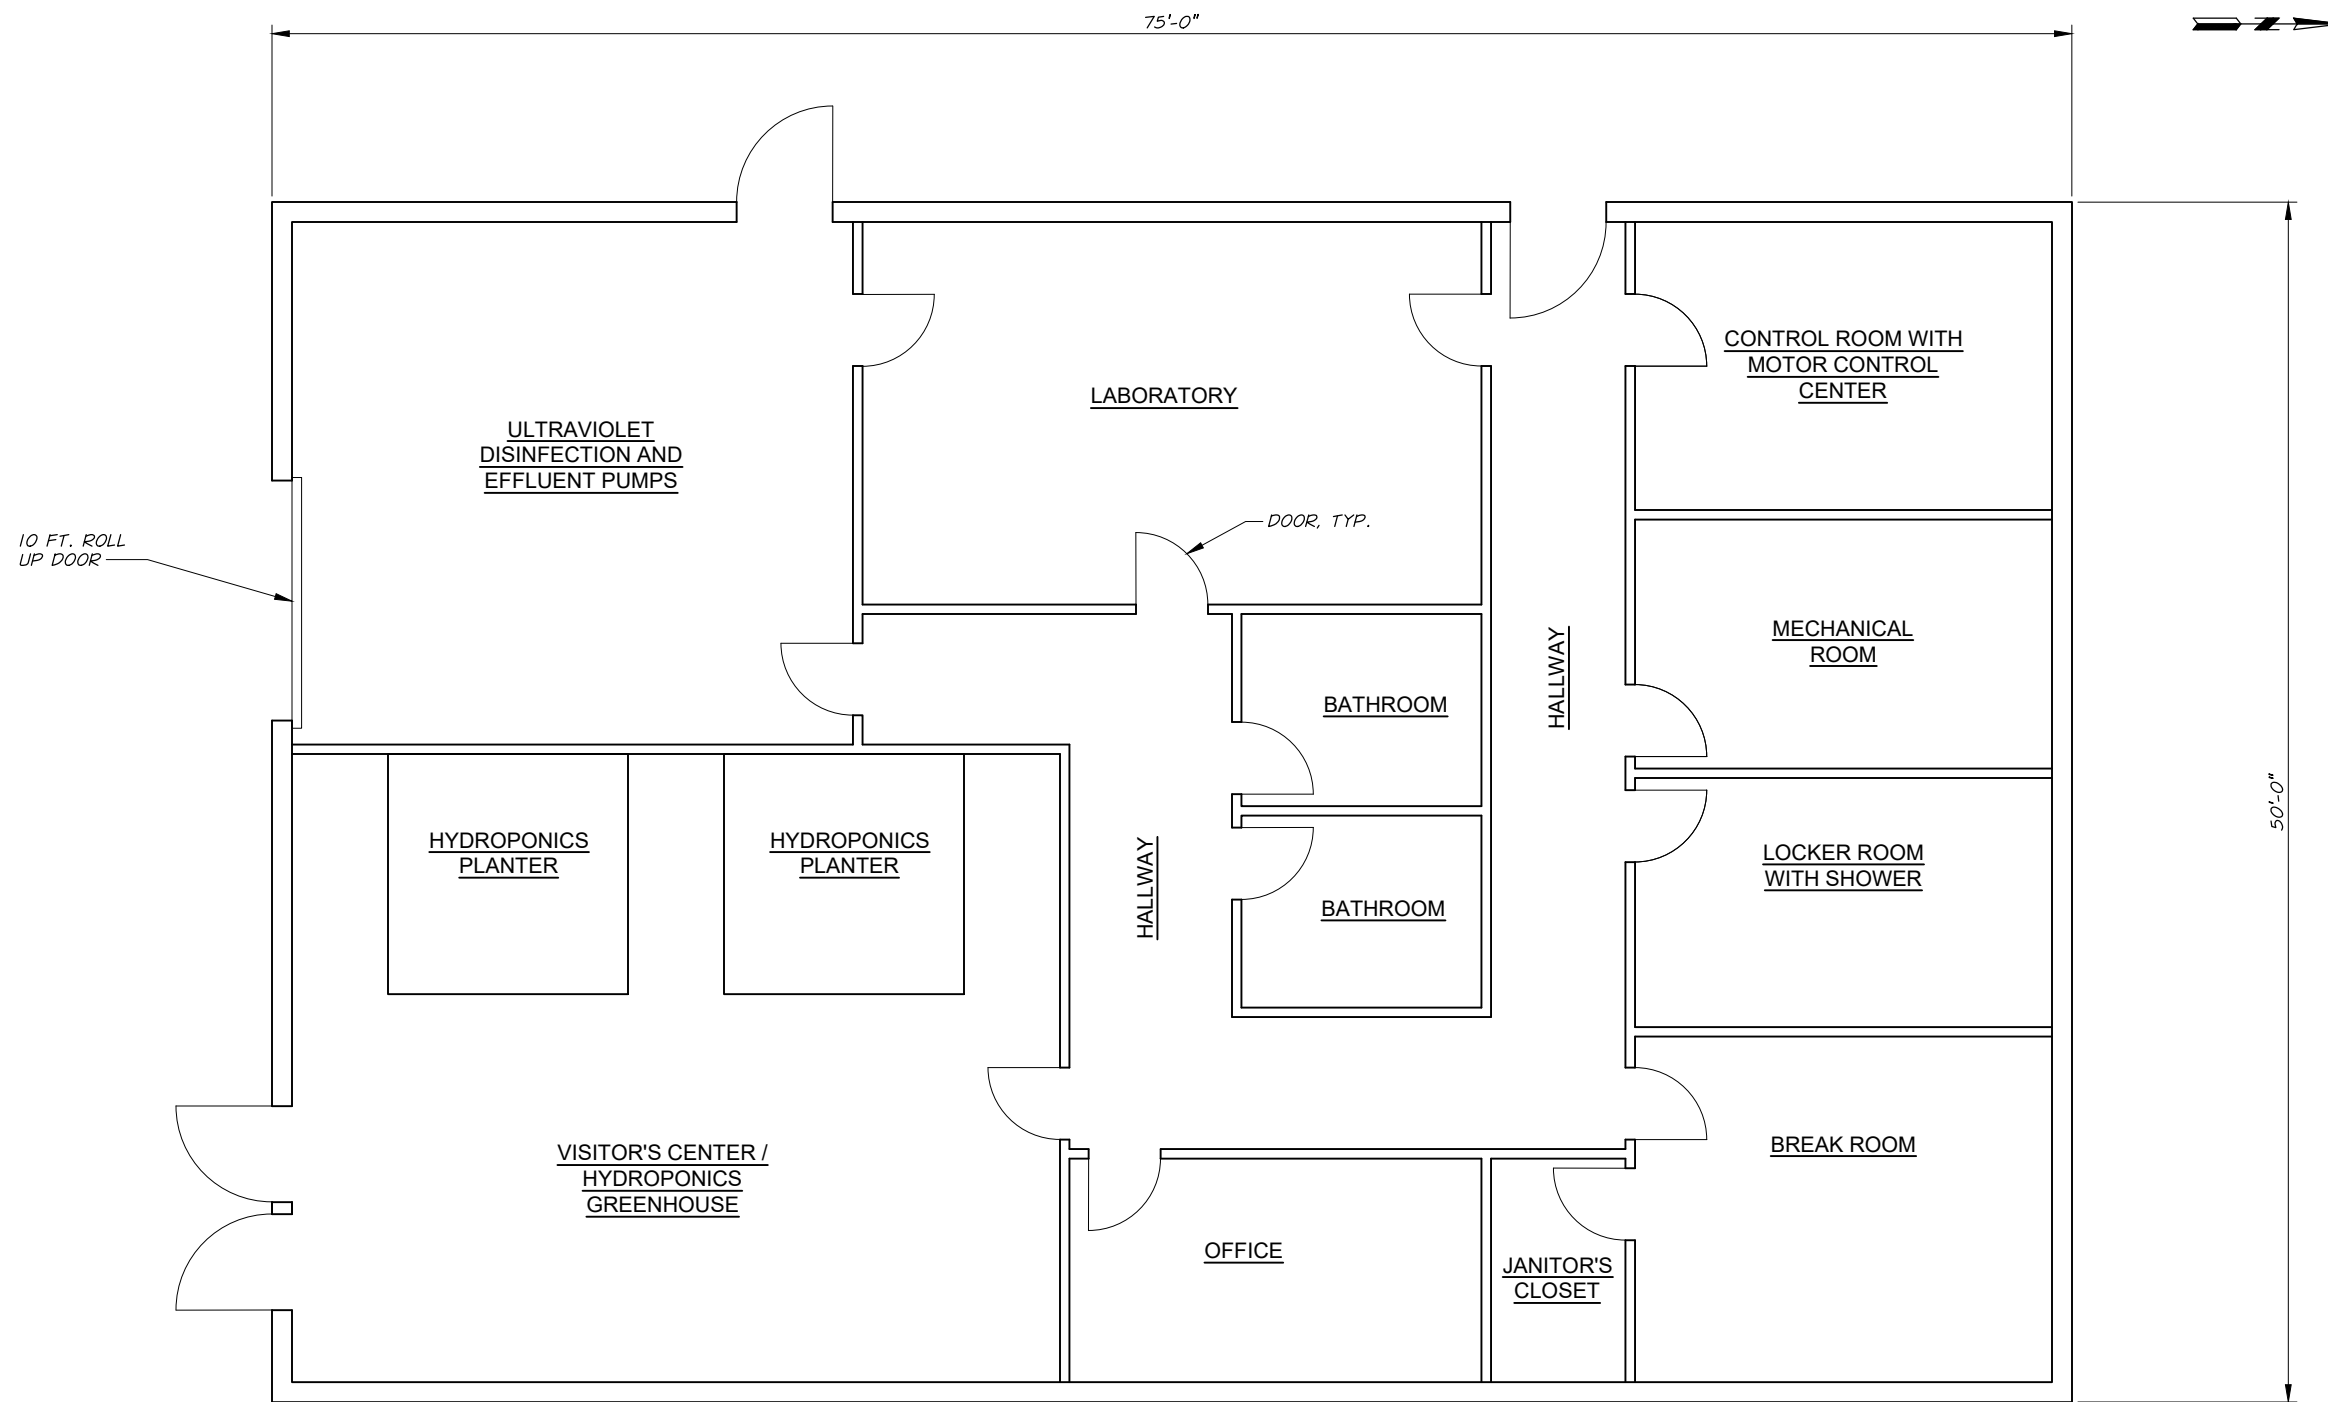

CITY OF
JOHN DAY, OREGON
WASTEWATER SYSTEM IMPROVEMENTS
PRELIMINARY ENGINEERING REPORT

OPERATIONS BUILDING FLOOR PLAN

FIGURE
4-1