

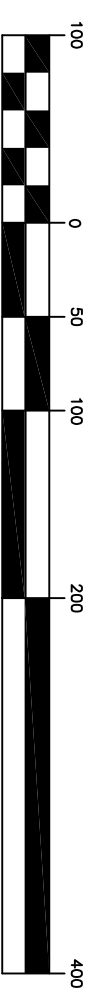


GRAPHIC SCALE

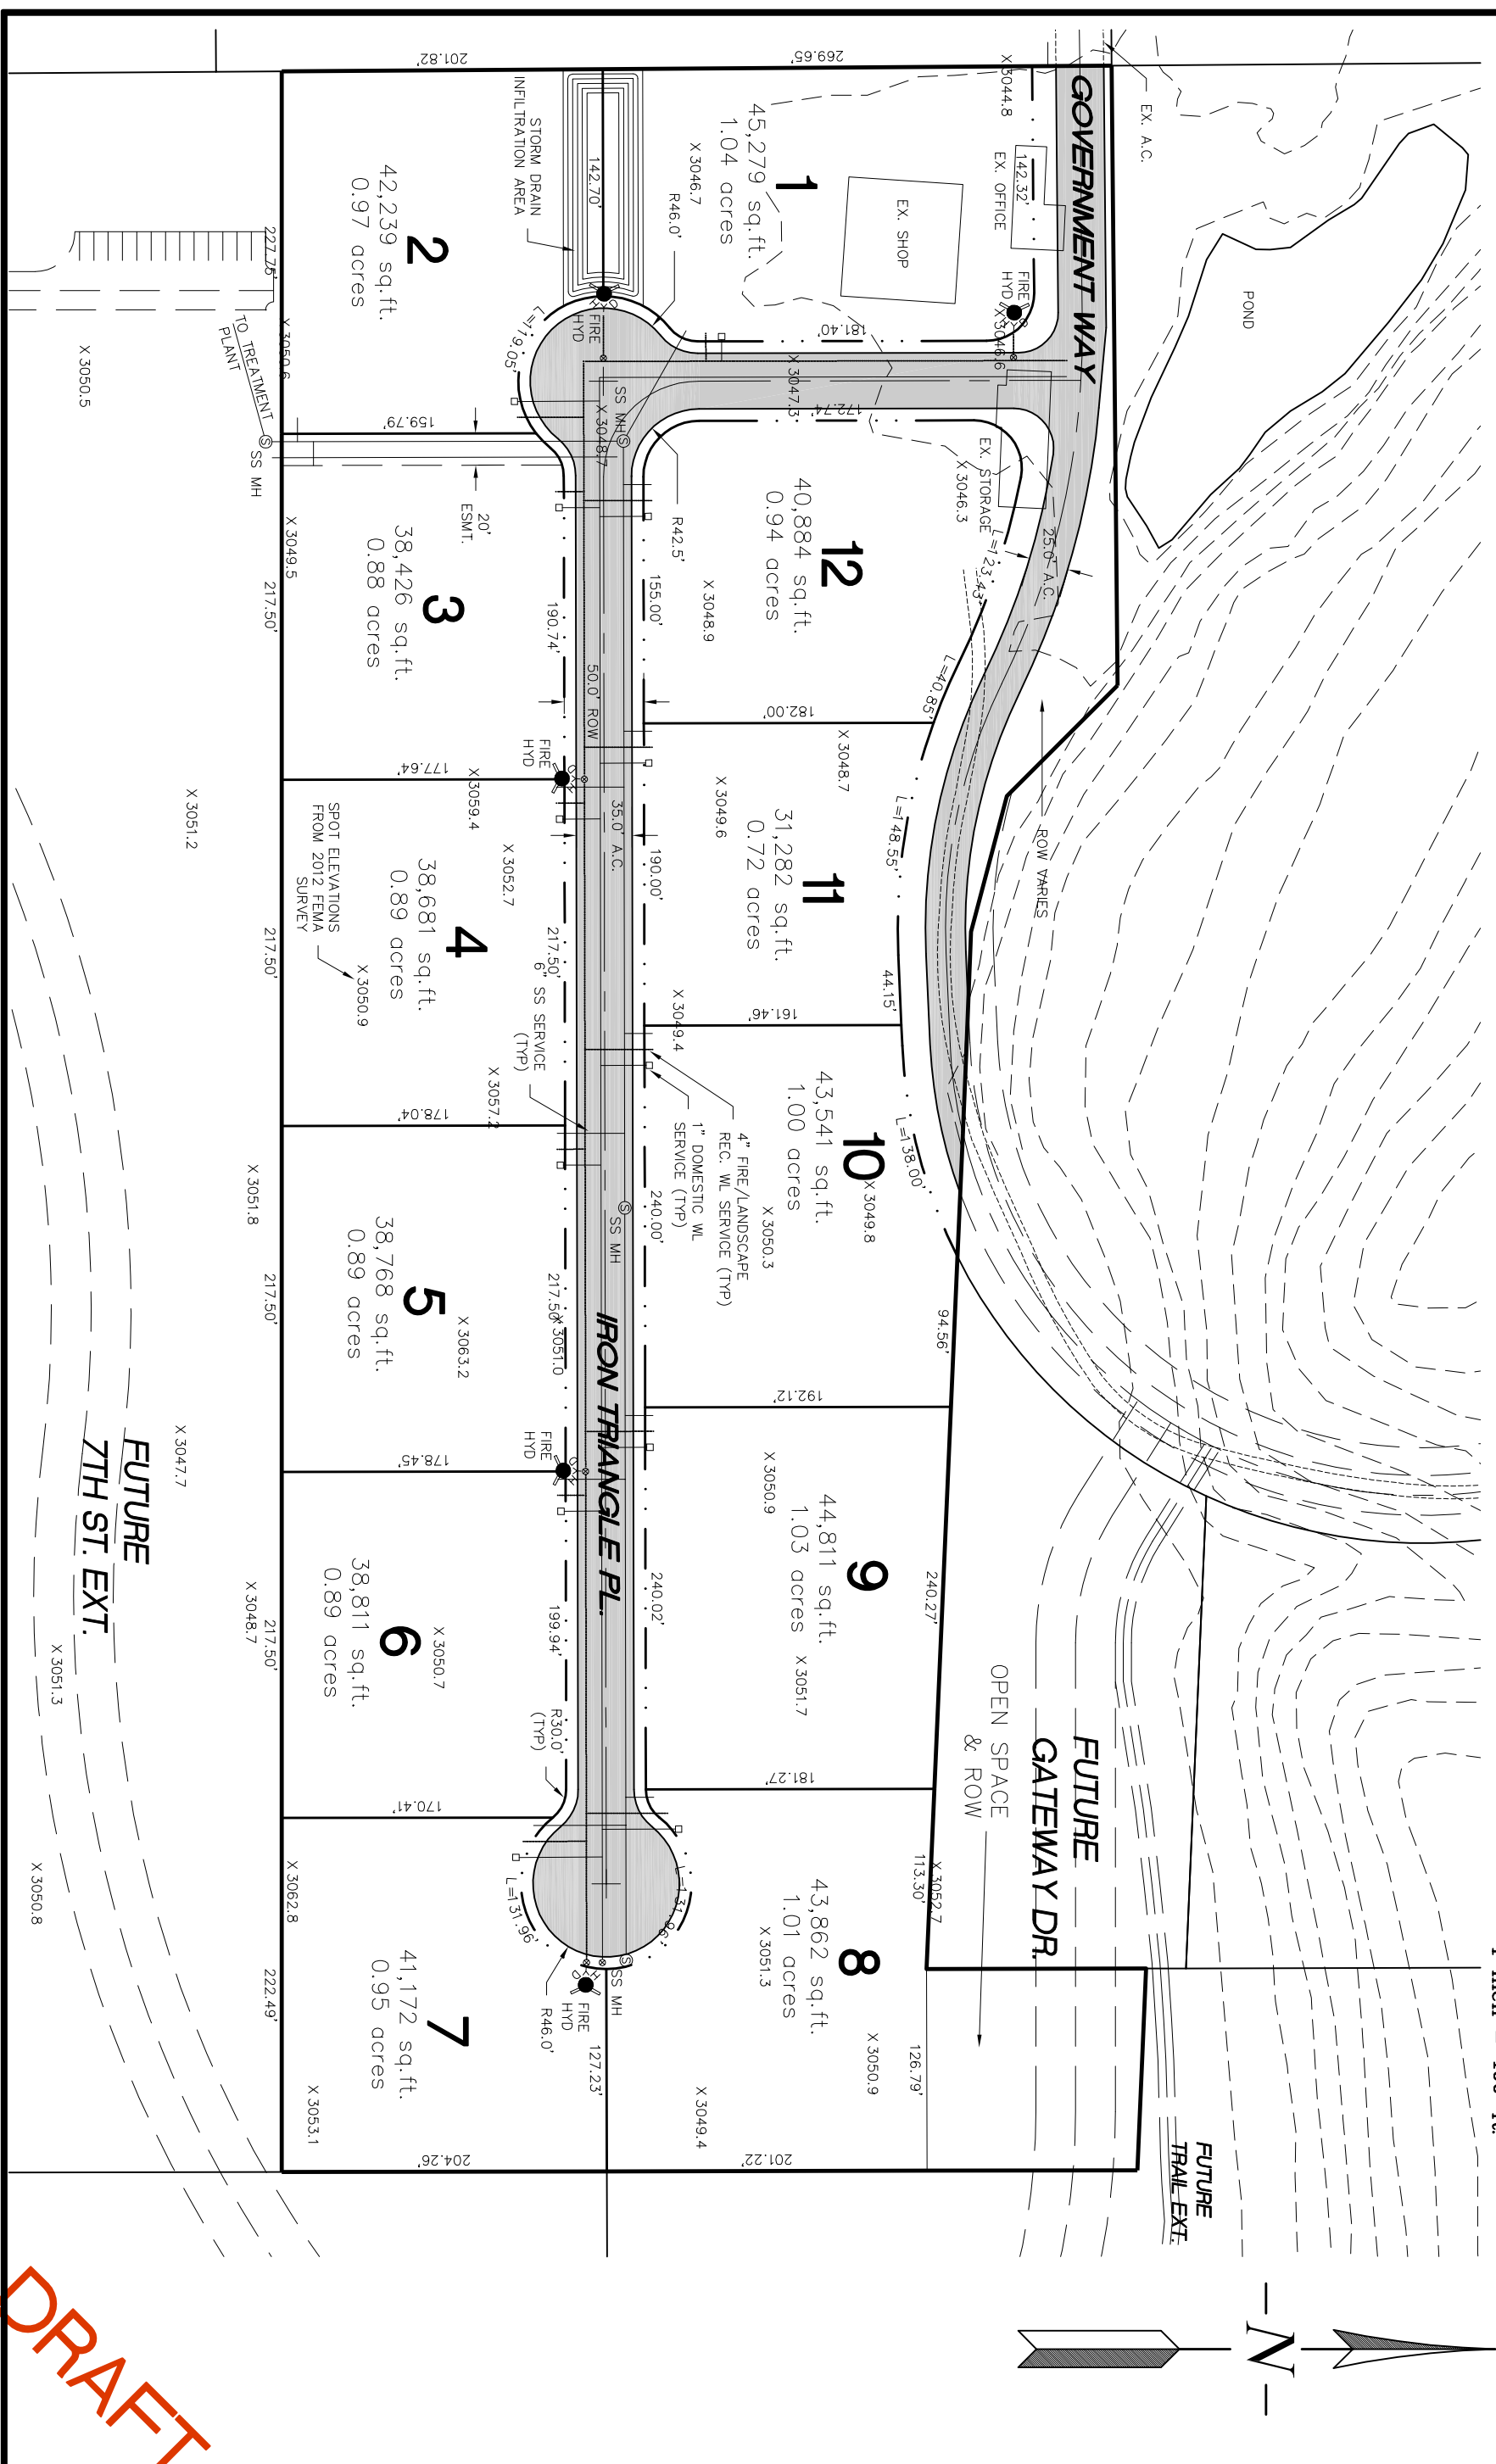

(IN FEET)
1 inch = 100 ft.

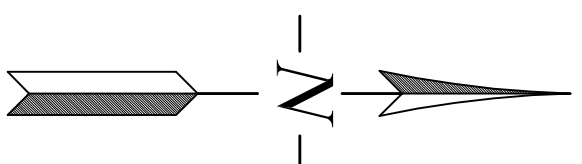

FUTURE
7TH ST. EXT.

DRAFT

| REVISIONS | BY |
|-----------|----|
| | |
| | |
| | |
| | |

PRELIMINARY PLAT
GATEWAY INDUSTRIAL PARK

SITE
LAYOUT

SISUL ENGINEERING
158 E. MAIN ST.
JOHN DAY, OREGON 97845
(541) 575-3777
DRAWING: XX.dwg

DATE: APRIL 2020
SCALE: 1"=100'
DRAWN: JH
JOB: 19-
SHEET: XX
OF XX SHEETS