



GRAPHIC SCALE

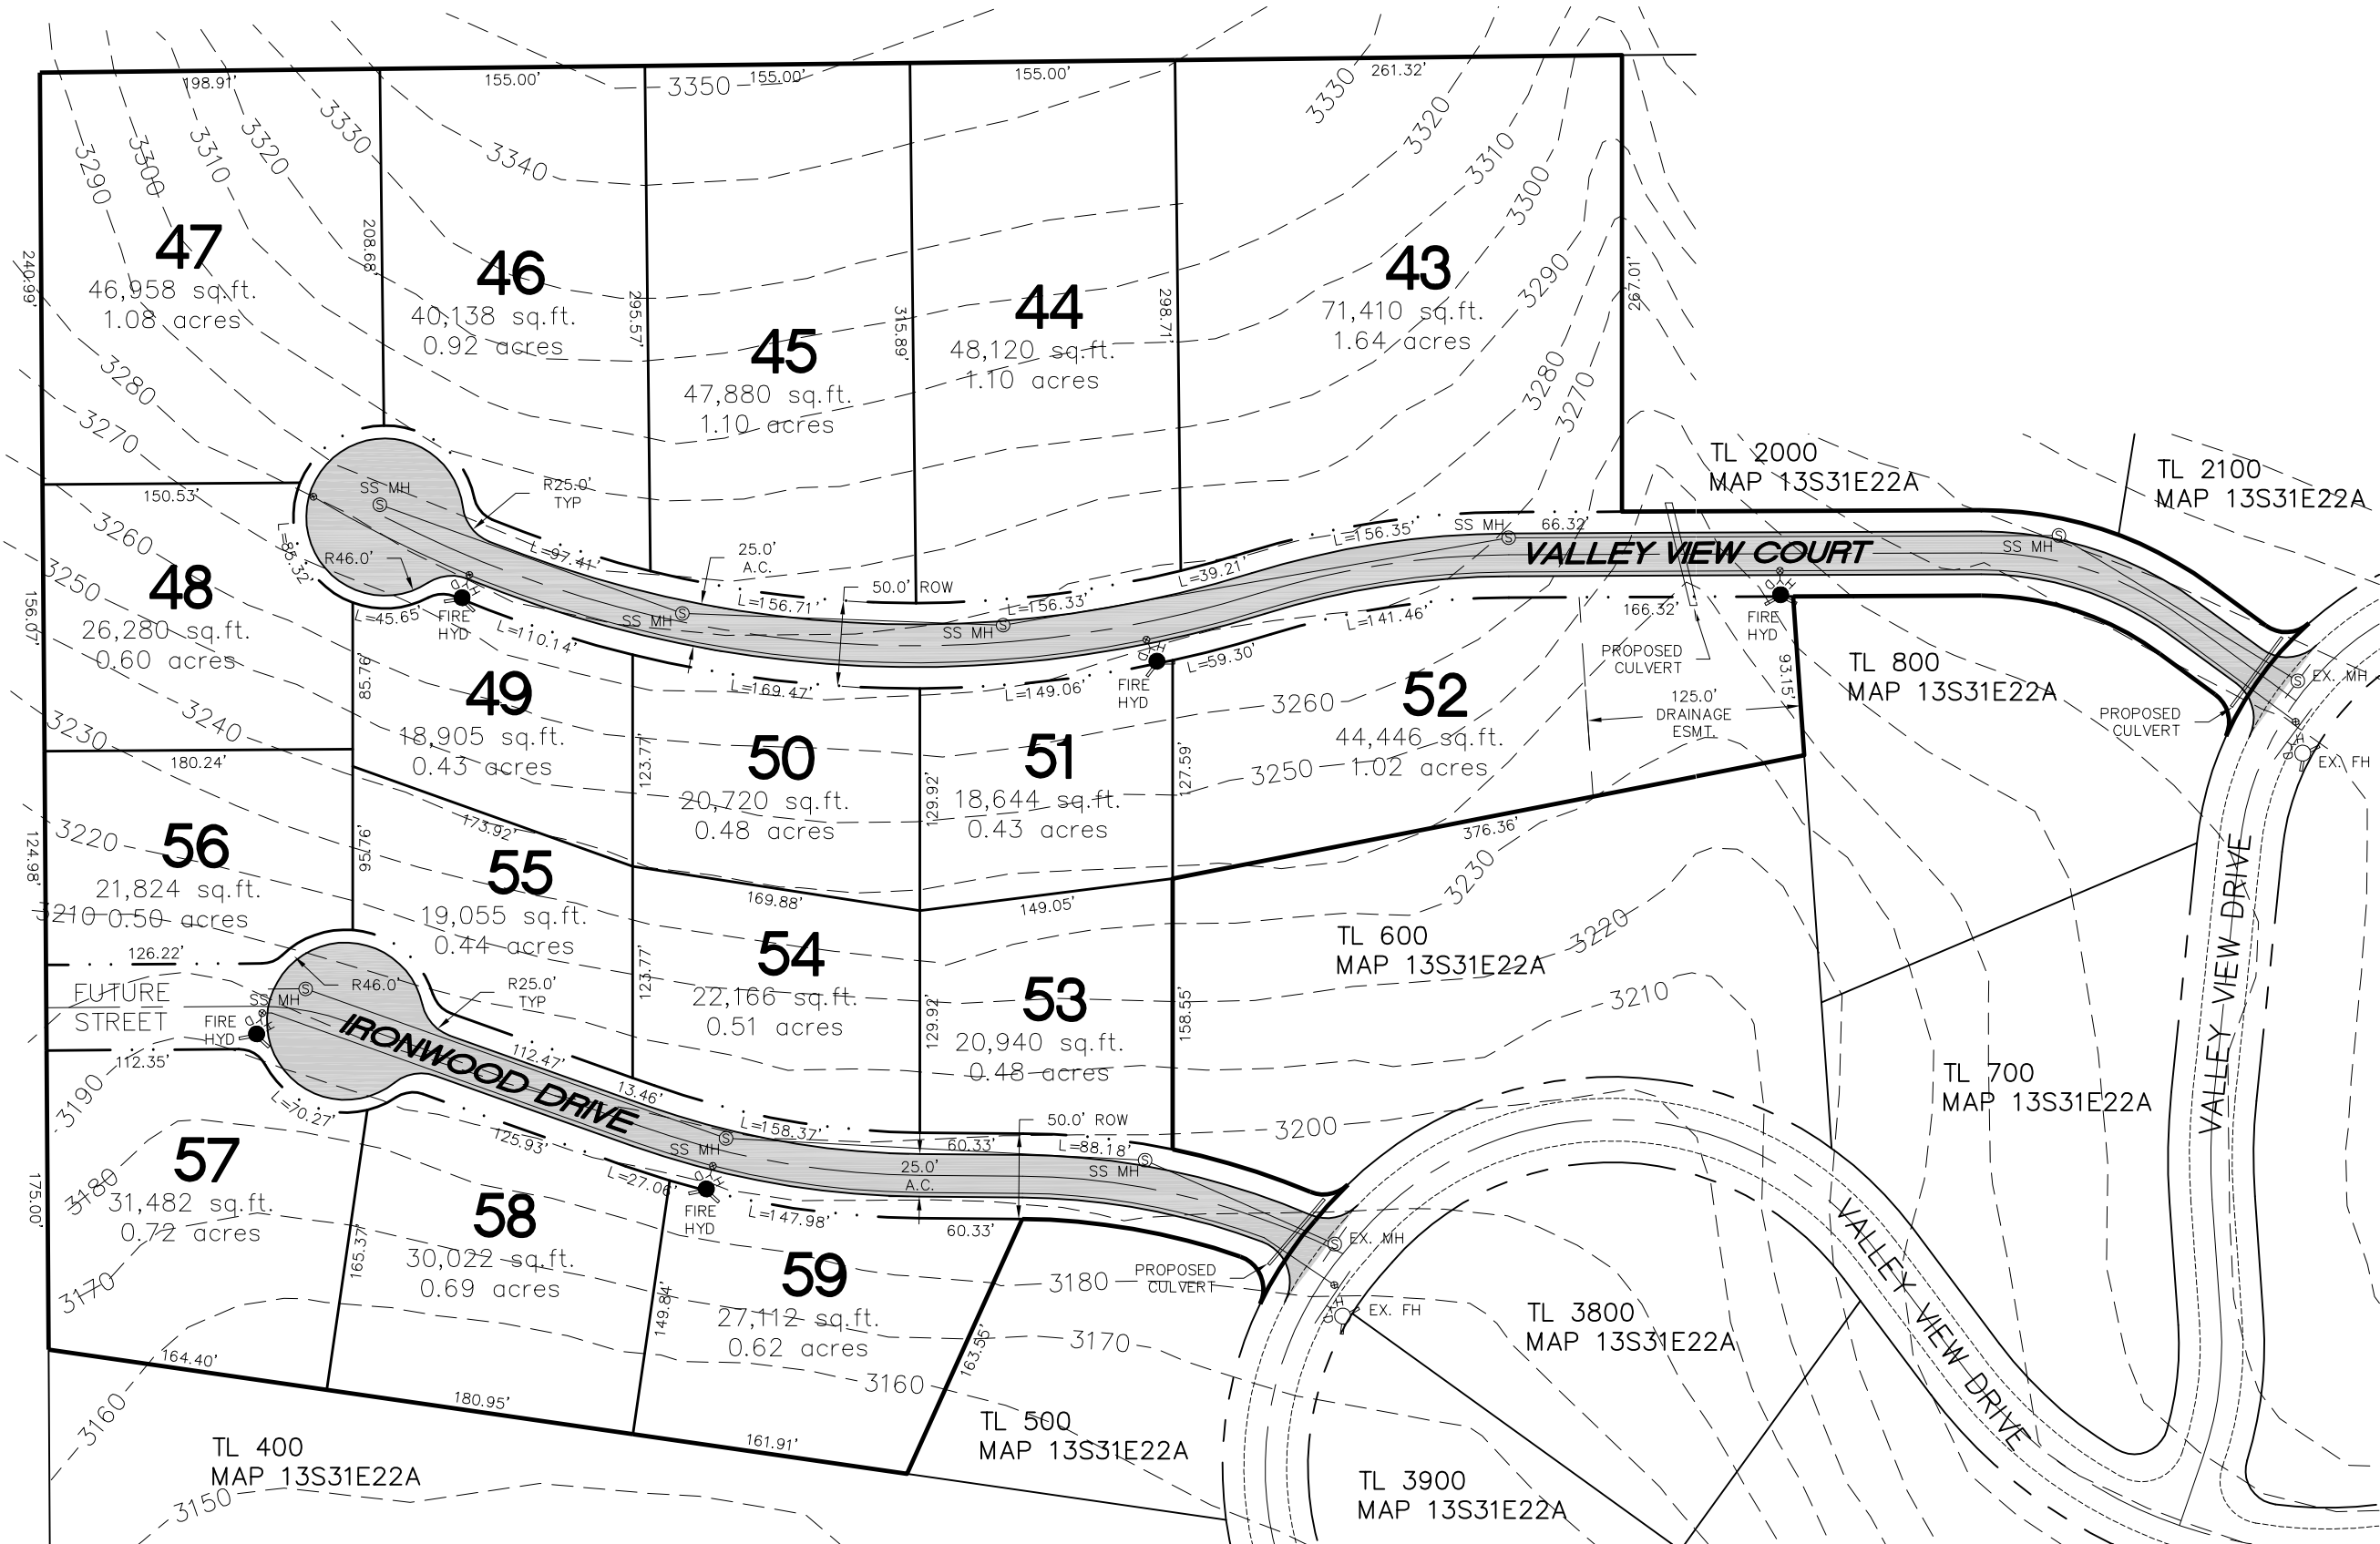

(IN FEET)
1 inch = 100 ft.

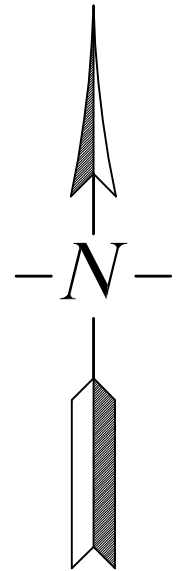


REVISIONS	BY

PRELIMINARY PLAT
IRONWOOD PHASE 2

PHASE 2
LAYOUT

SISUL ENGINEERING
158 E. MAIN ST.
JOHN DAY, OREGON 97845
(541) 575-3777
DRAWING: XX.dwg

DATE	APRIL 2020
SCALE	1"=100'
DRAWN	JH
JOB	19-
SHEET	XX
OF XX SHEETS	

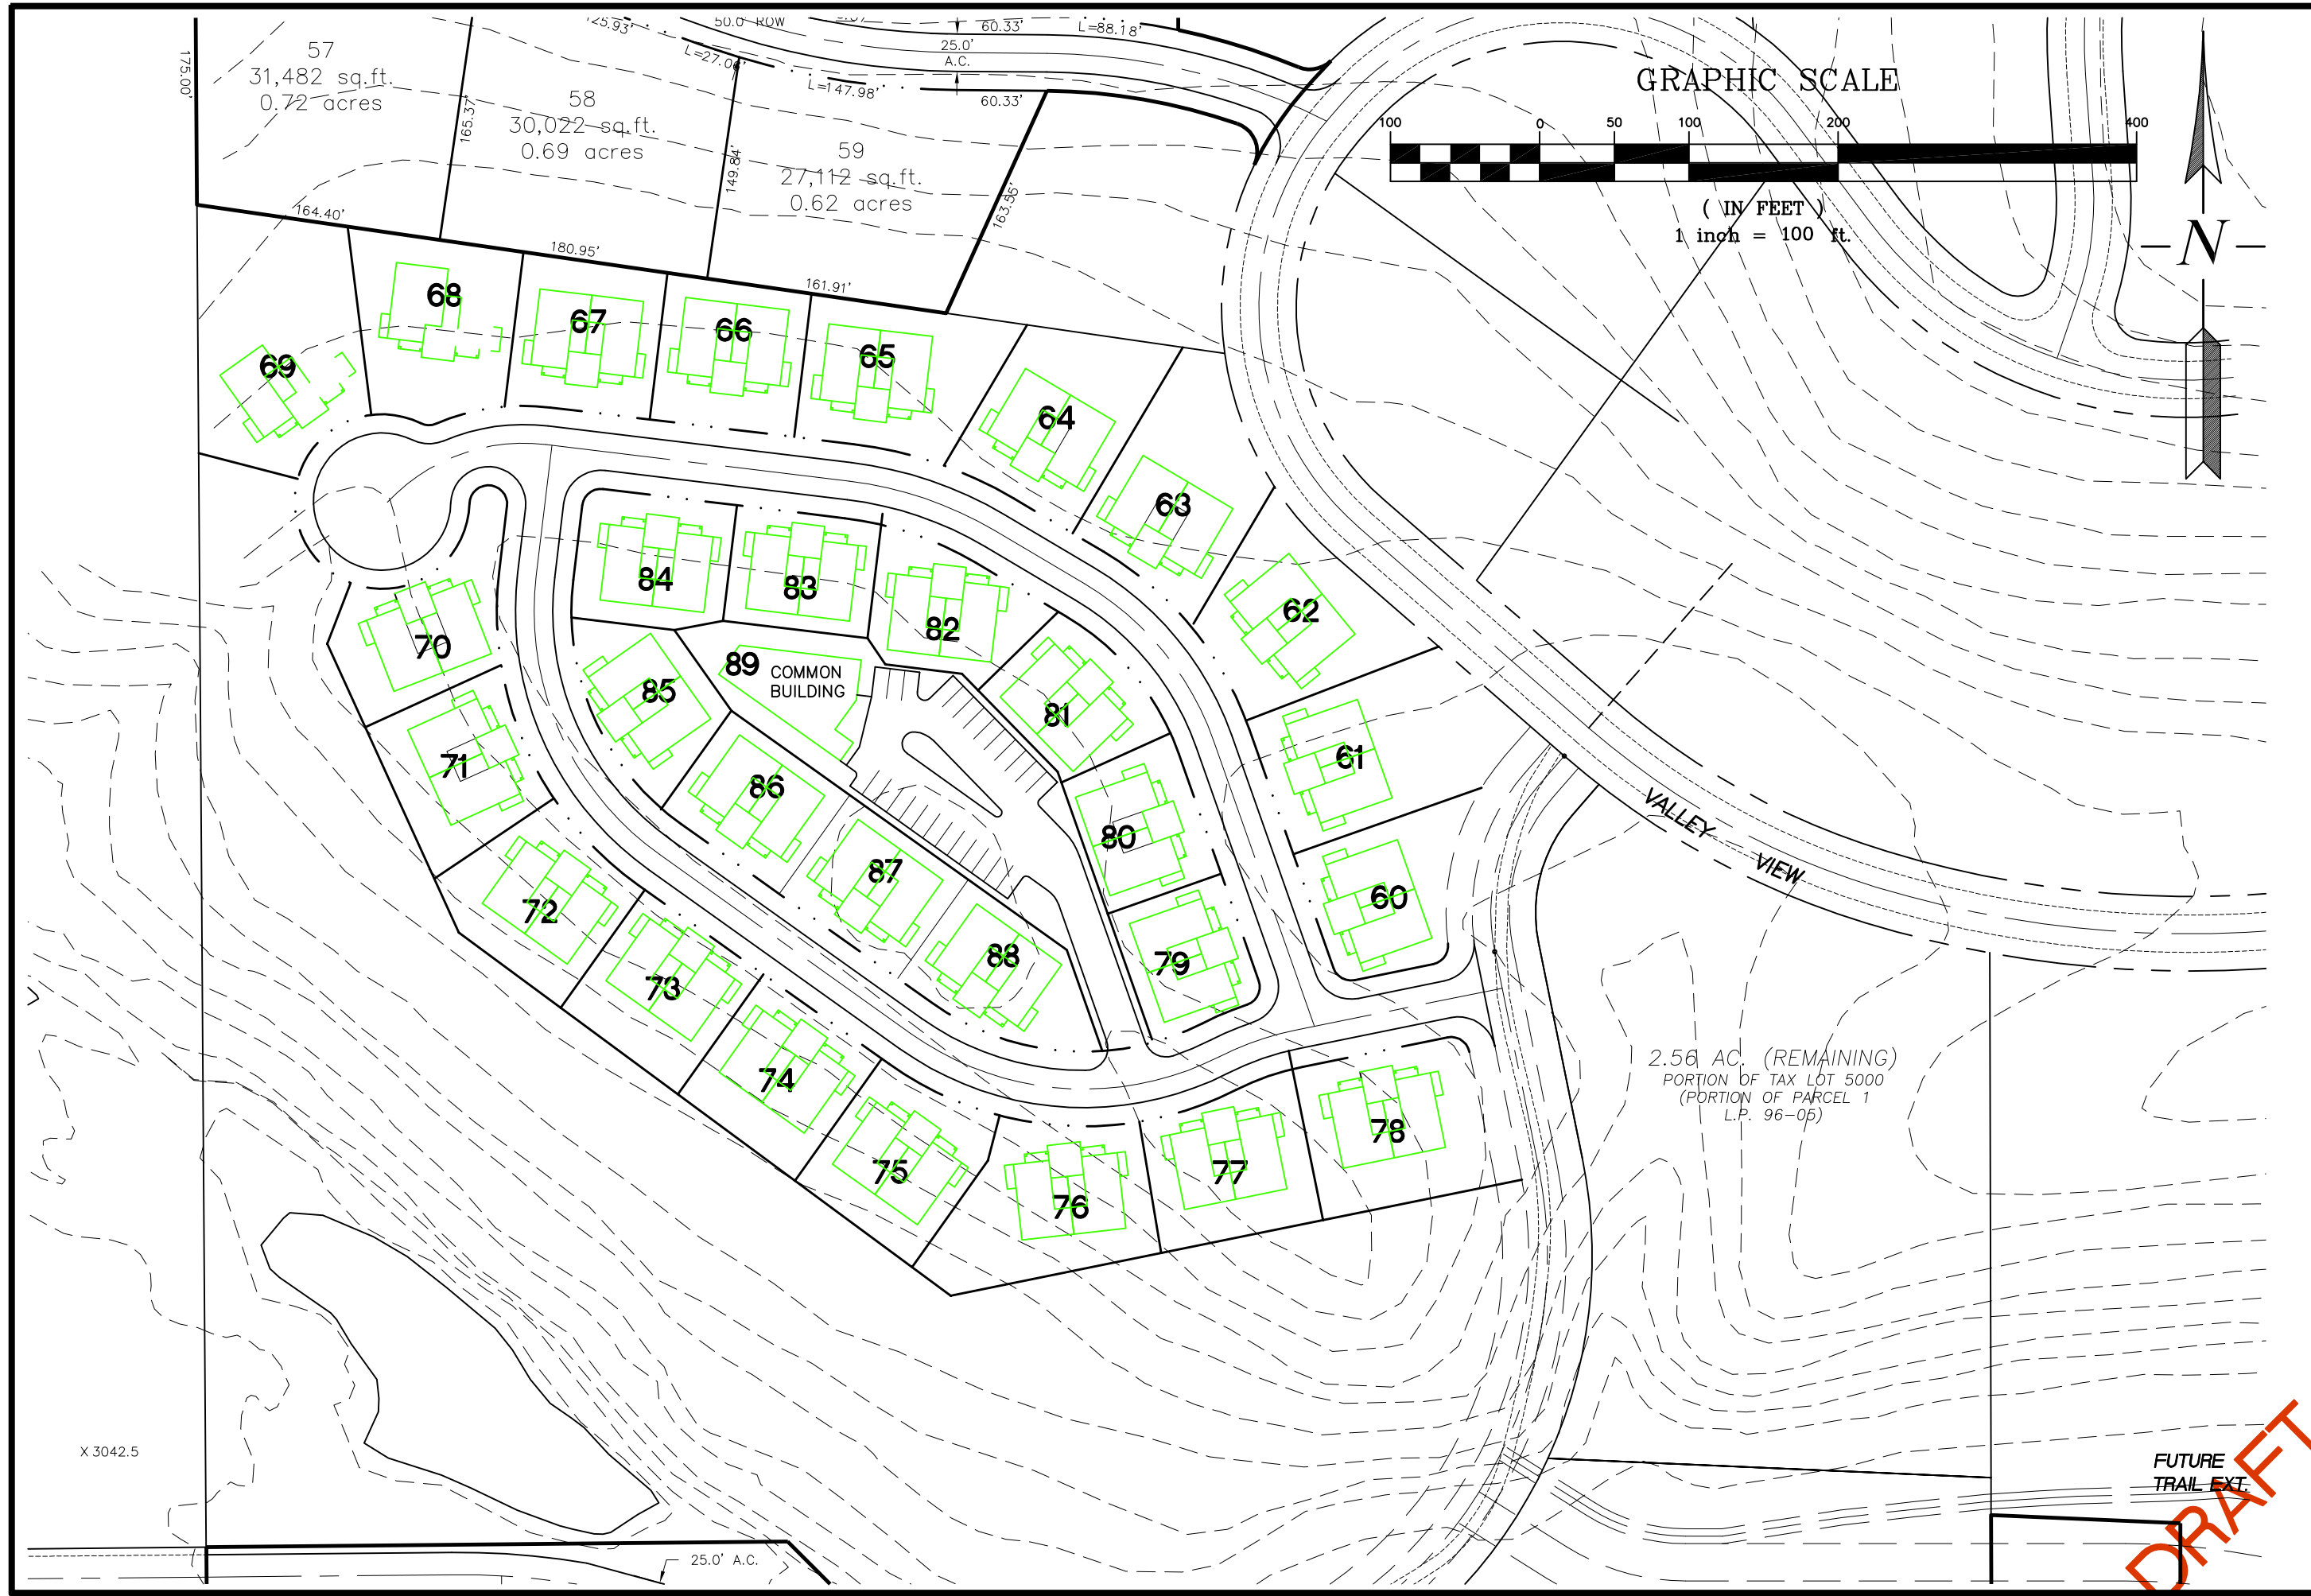

REVISIONS	BY

IRONWOOD PHASE 3
MULTI FAMILY HOUSING
(DUPLEX) LAYOUT

SISUL ENGINEERING
 168 E. MAIN ST.
 JOHN DAY, OREGON 97845
 (541) 575-3777
 DRAWING: XX.dwg

DATE: APRIL 2020
 SCALE: 1"=100'
 DRAWN: JH
 JOB: 19-
 SHEET: **XX**
 OF XX SHEETS

X 3042.5

DRAFT

FUTURE TRAIL EXT.