


6th Street

Flow dissipator  
(Sizing TBD)

Detention Pond

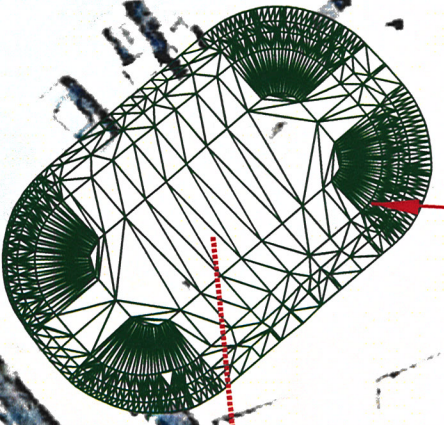

P.I. 6+46.61

P.C. 7+00.79

C11 5+00


30'

30'

25'






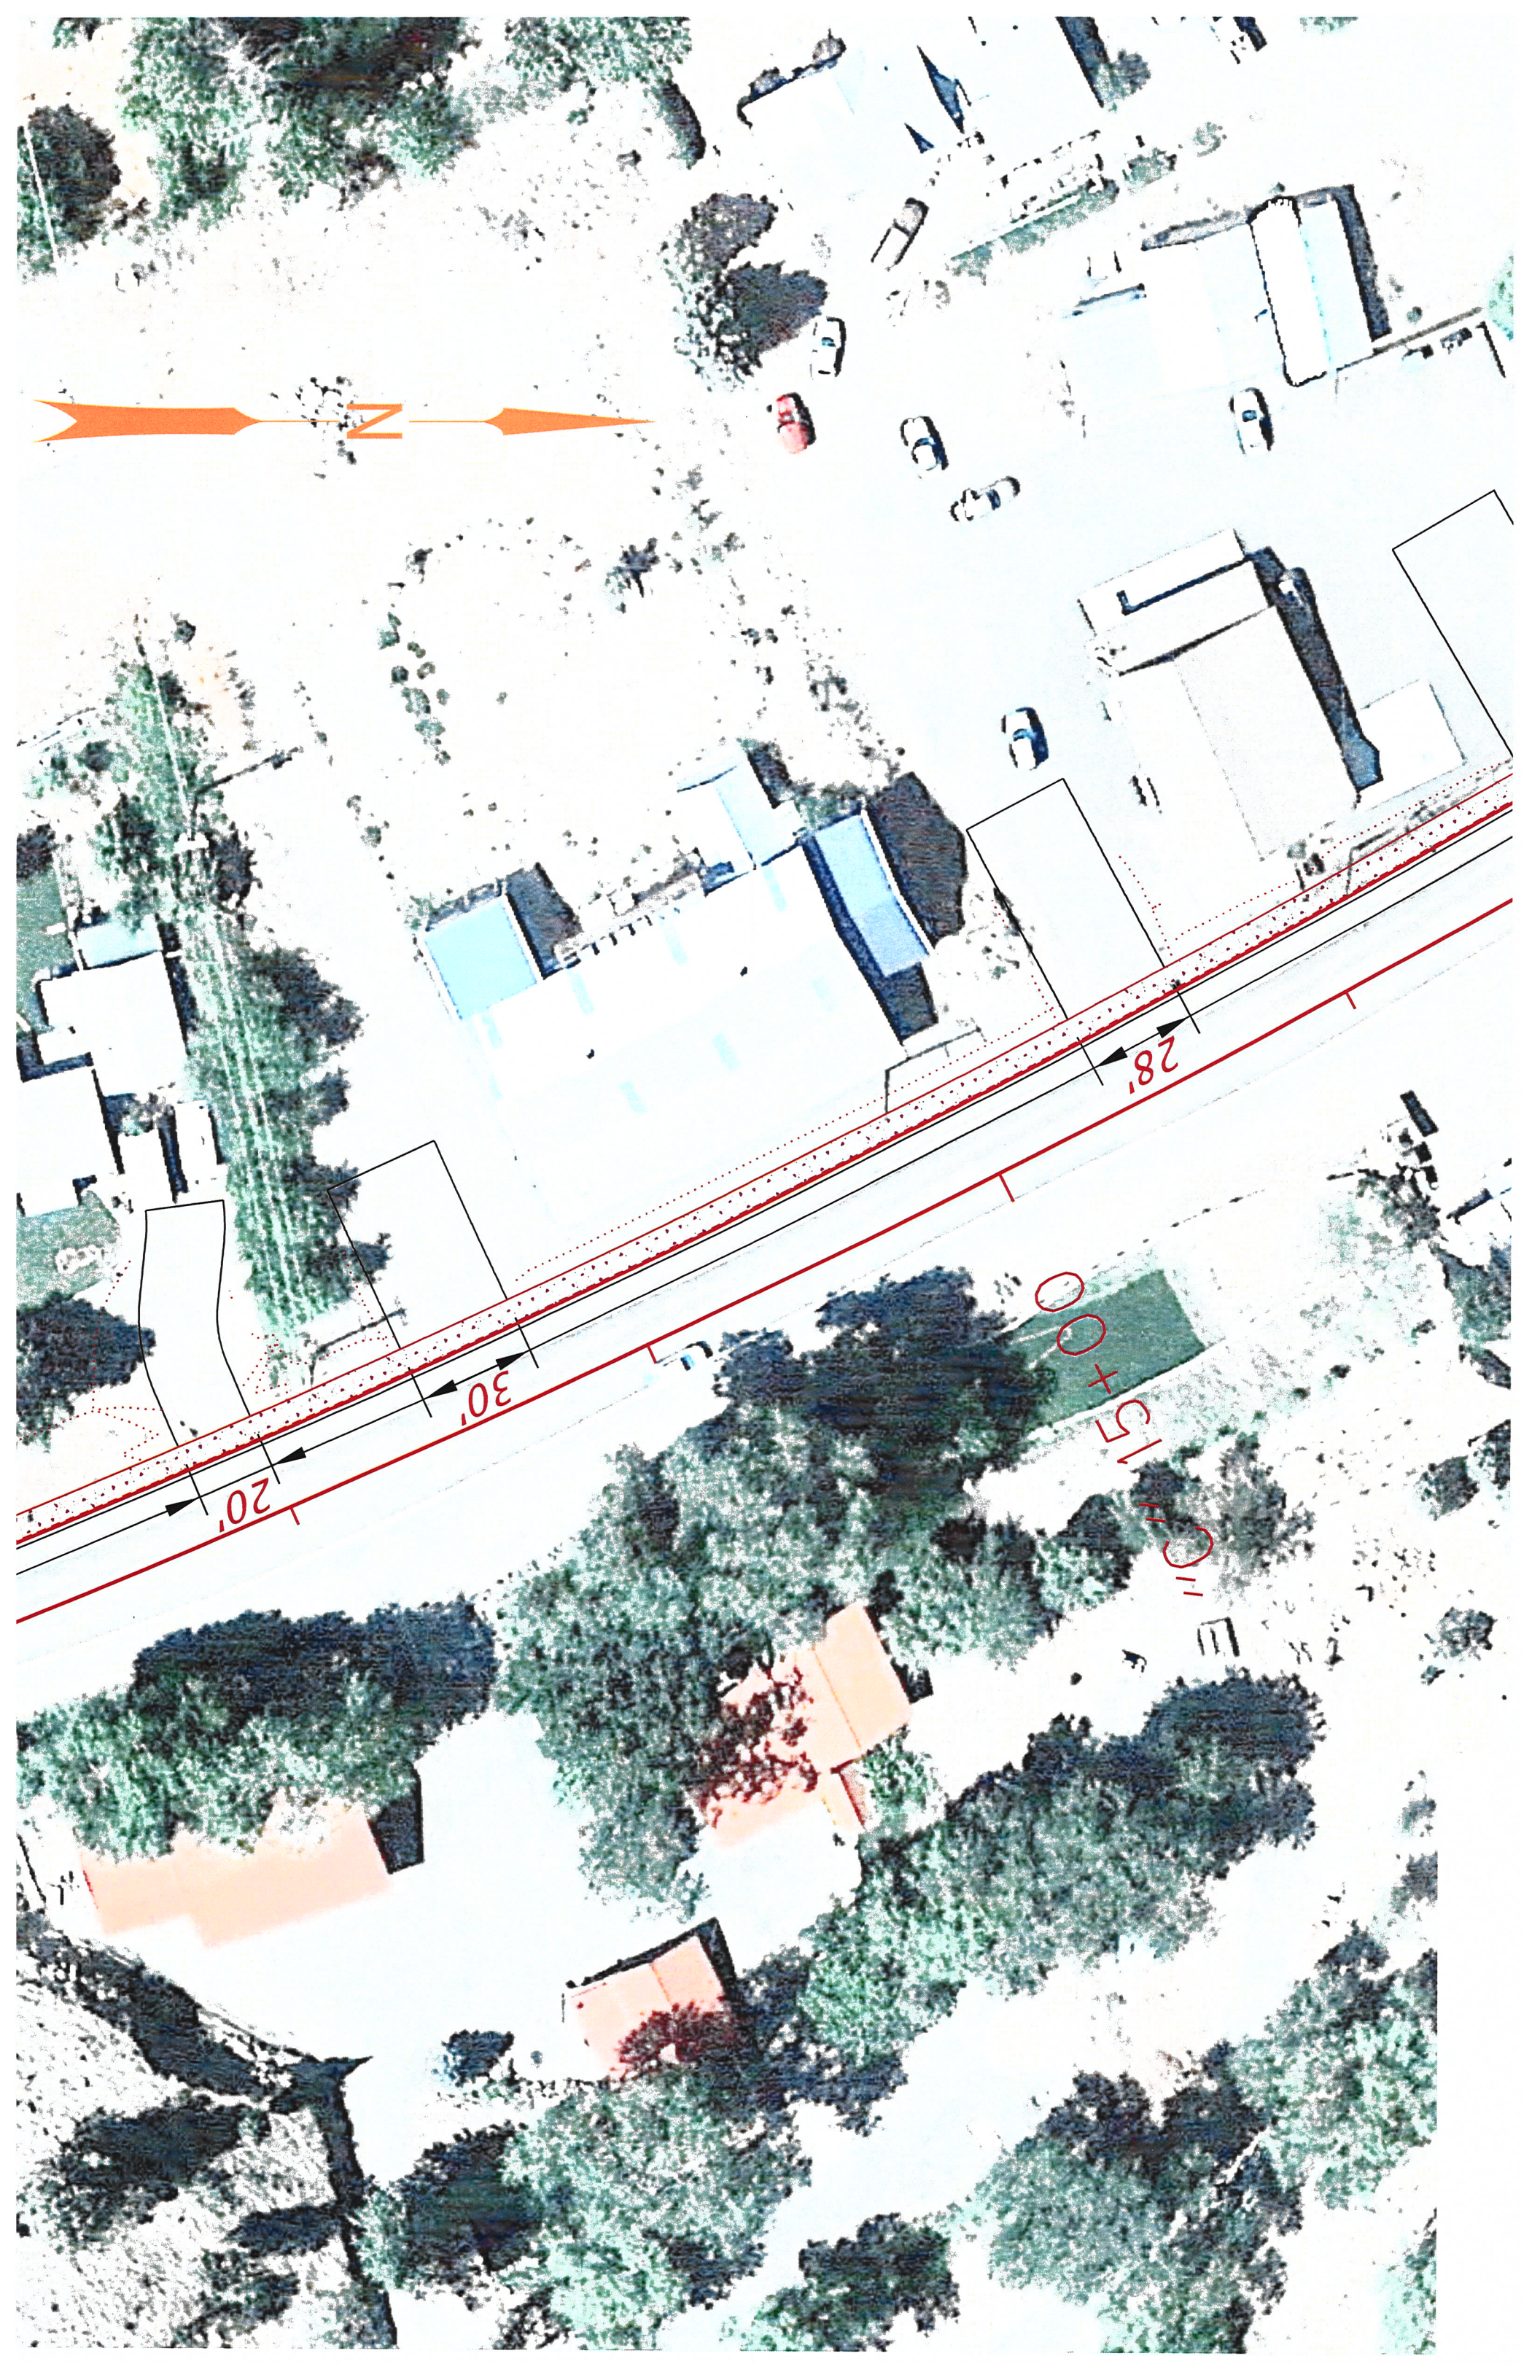


20'

30'

28'


00+51.00

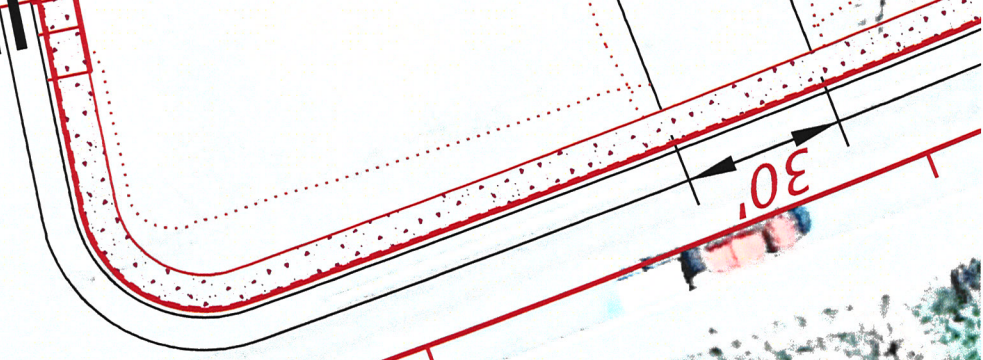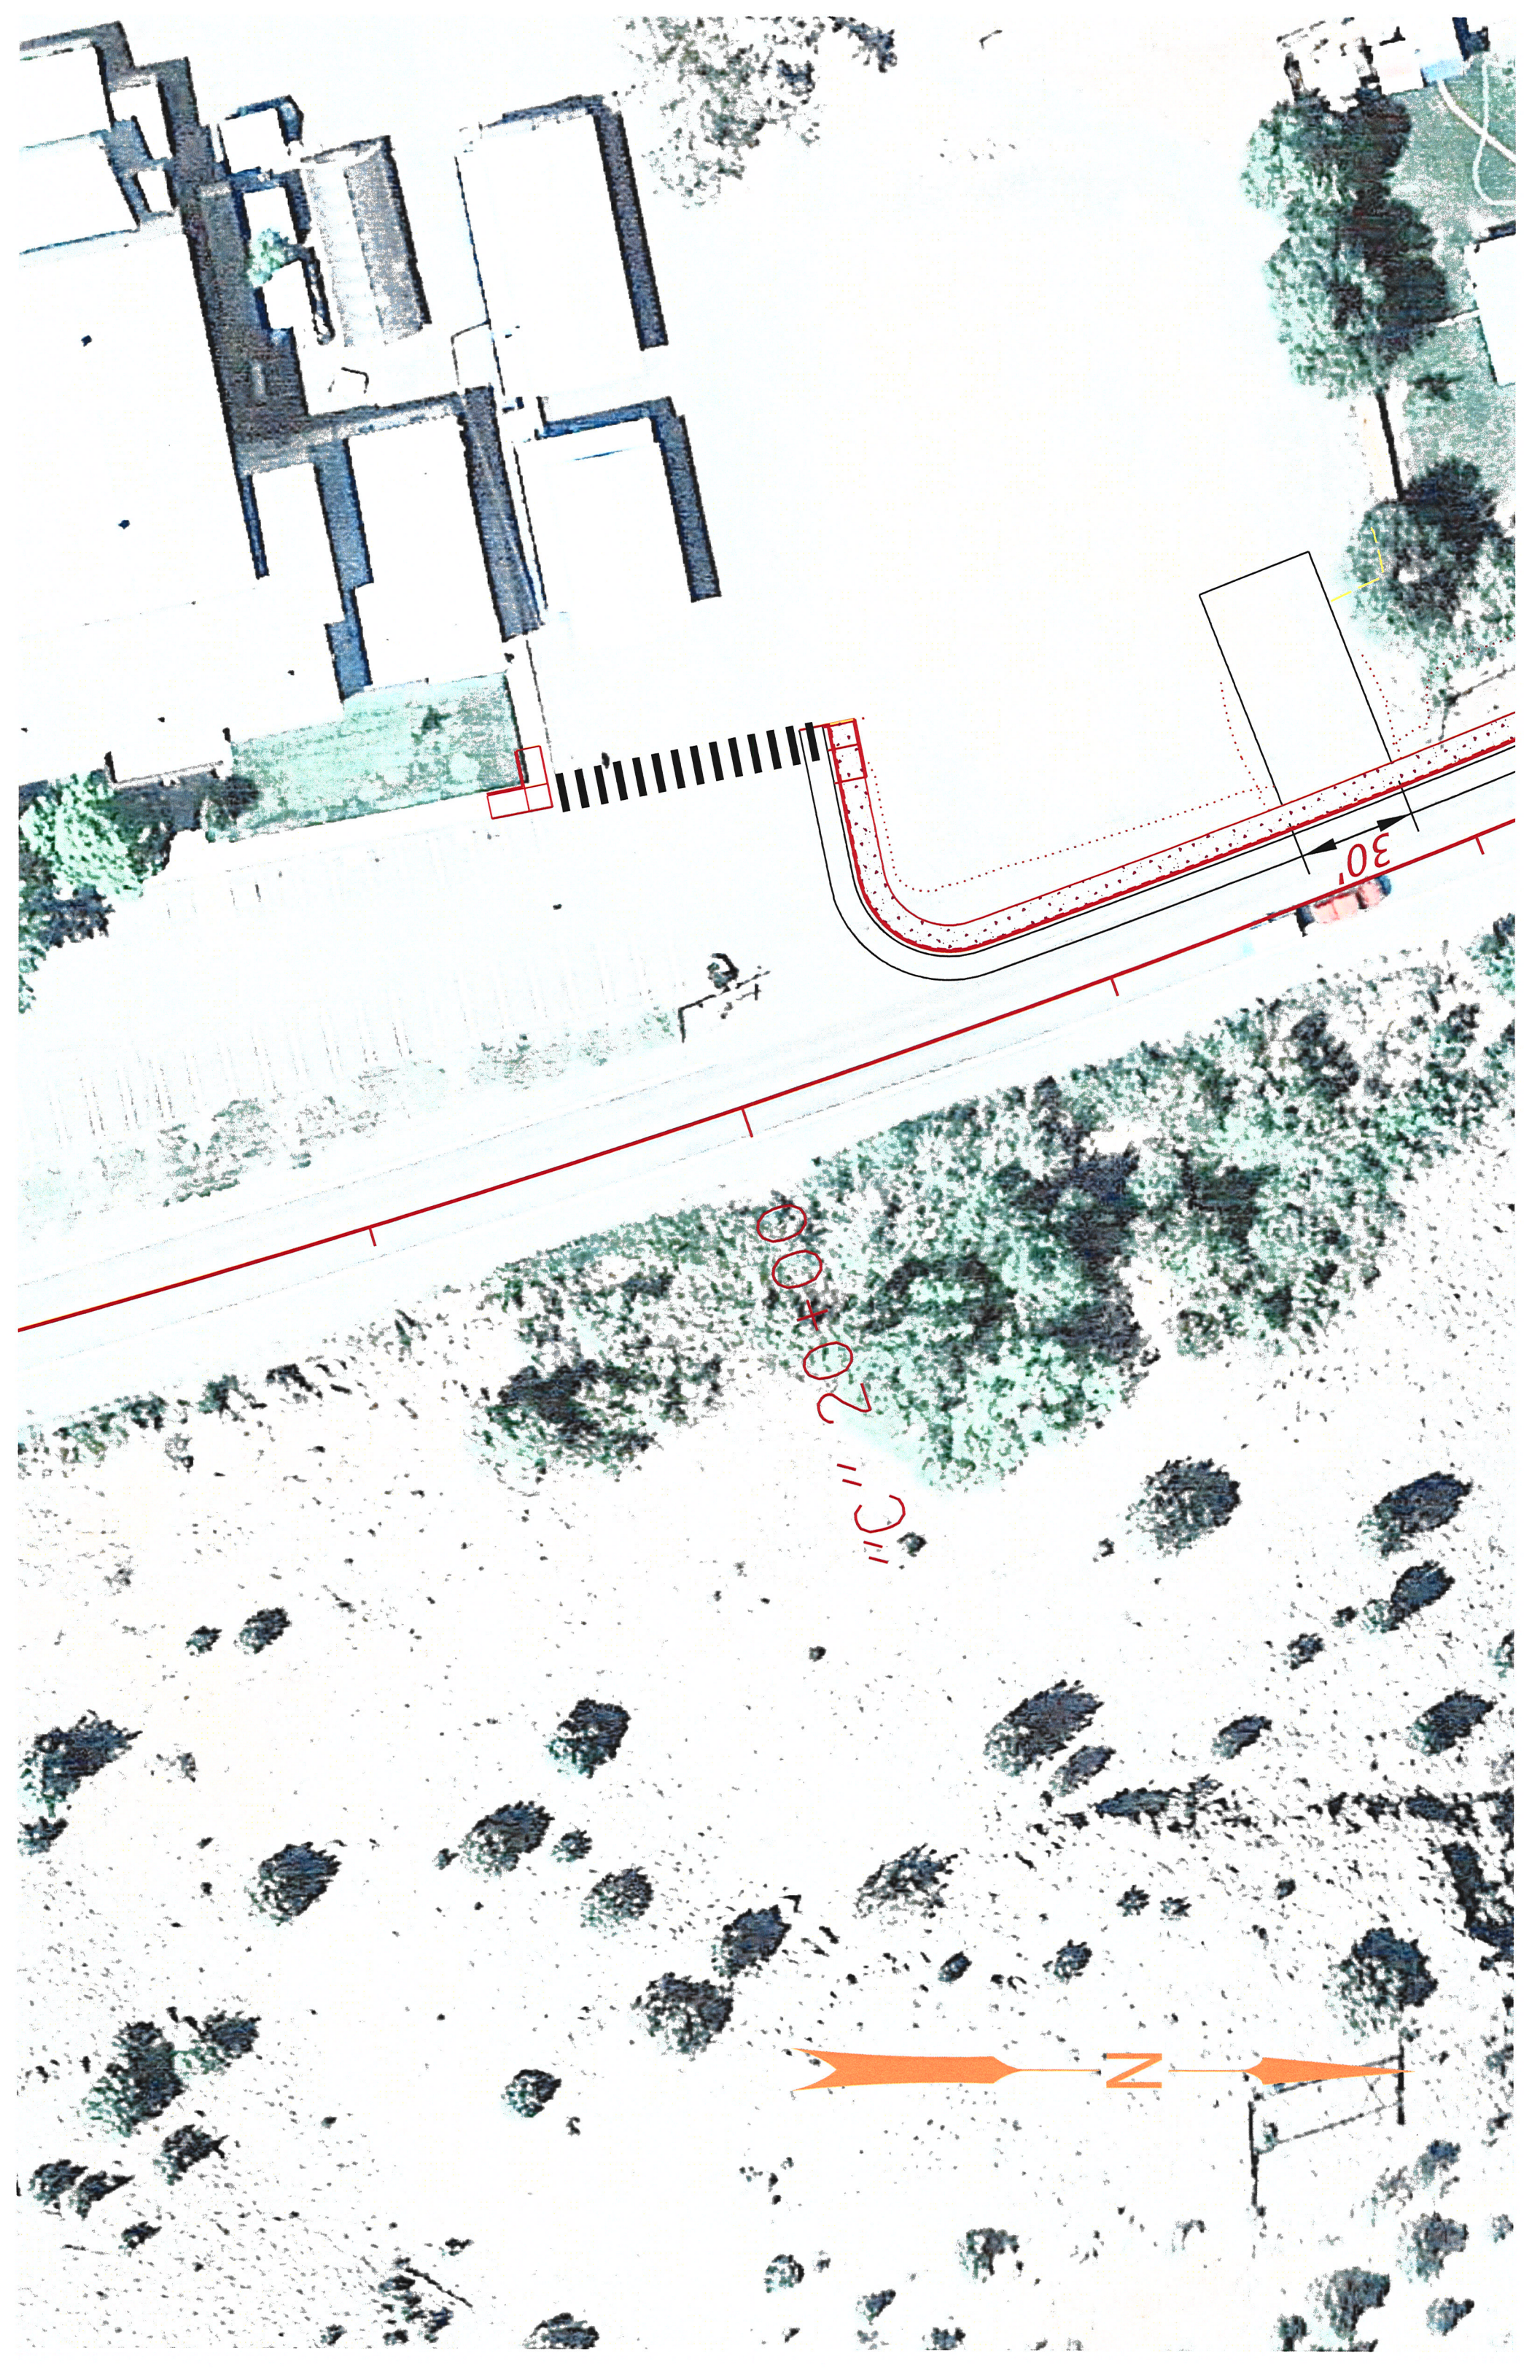

20+00


30'



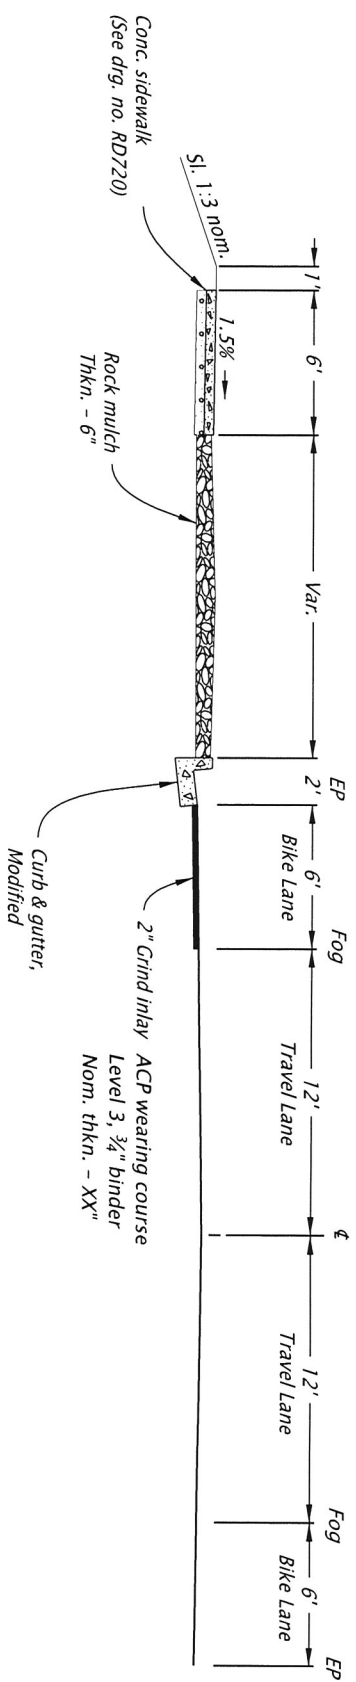


**SEPARATED SIDEWALK WITH BUFFER STRIP**

No Scale

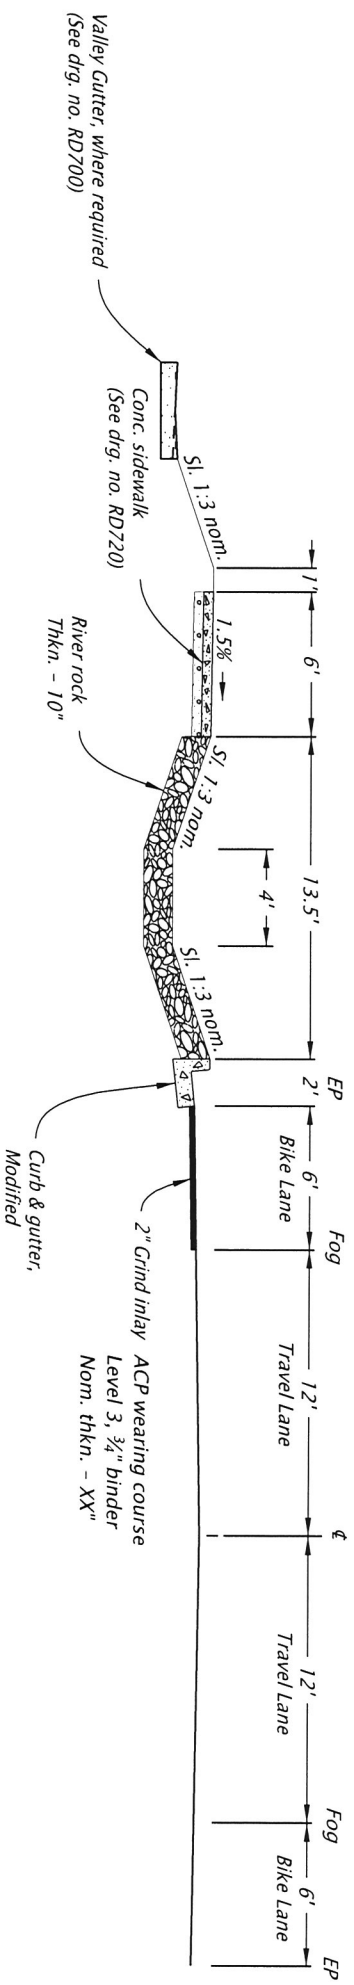

**SEPARATED SIDEWALK WITH INFILTRATION DITCH**

No Scale

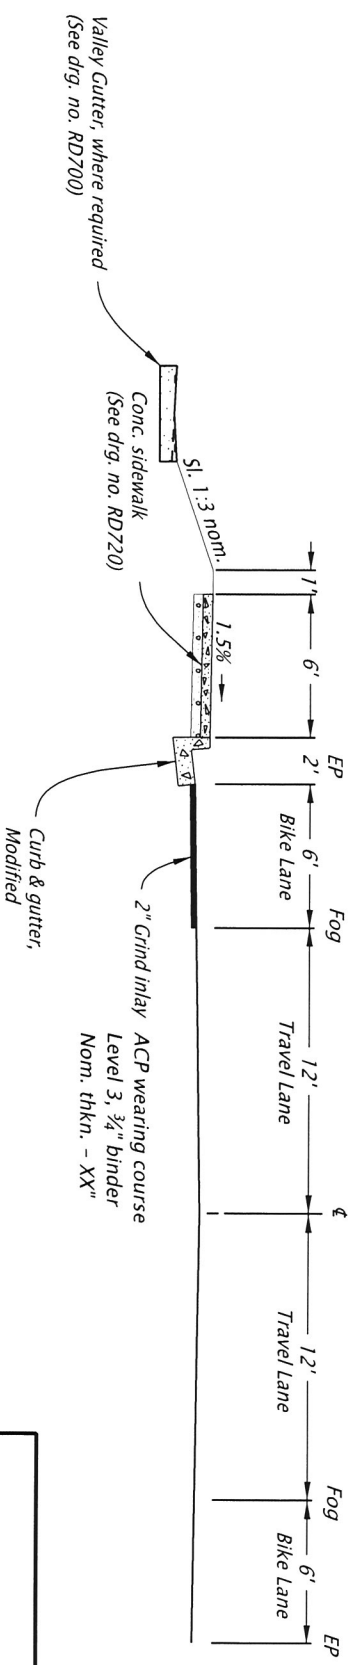

**CURB-TIGHT SIDEWALK**

No Scale

**DESIGN APPROVED  
PLANS  
FOR REVIEW ONLY**

OREGON DEPARTMENT  
OF TRANSPORTATION



US395: SIDEWALKS IMPROVEMENTS  
(JOHN DAY) PROJECT

JOHN DAY - BURNS HIGHWAY  
GRANT COUNTY

Designer: LINDSEY M. MCCULLOUGH Reviewer: MATTHEW SEGRIN  
Drafter: LINDSEY M. MCCULLOUGH Checker: MARK KIGHTLINGER

TYPICAL SECTIONS

SHEET NO.  
BA01