




REVISIONS	BY

**GOVERNMENT WAY
 SUBGRADE GRADING**
 CITY OF JOHN DAY


**GOVERNMENT WAY
 STA 0+00 to 5+00**

SISUL ENGINEERING
 158 E. MAIN STREET
 JOHN DAY, OREGON
 (541) 575-3777

DATE	APRIL 2020
SCALE	1"=40'
DRAWN	GJB
JOB	XX
SHEET	02
OF 09 SHEETS	

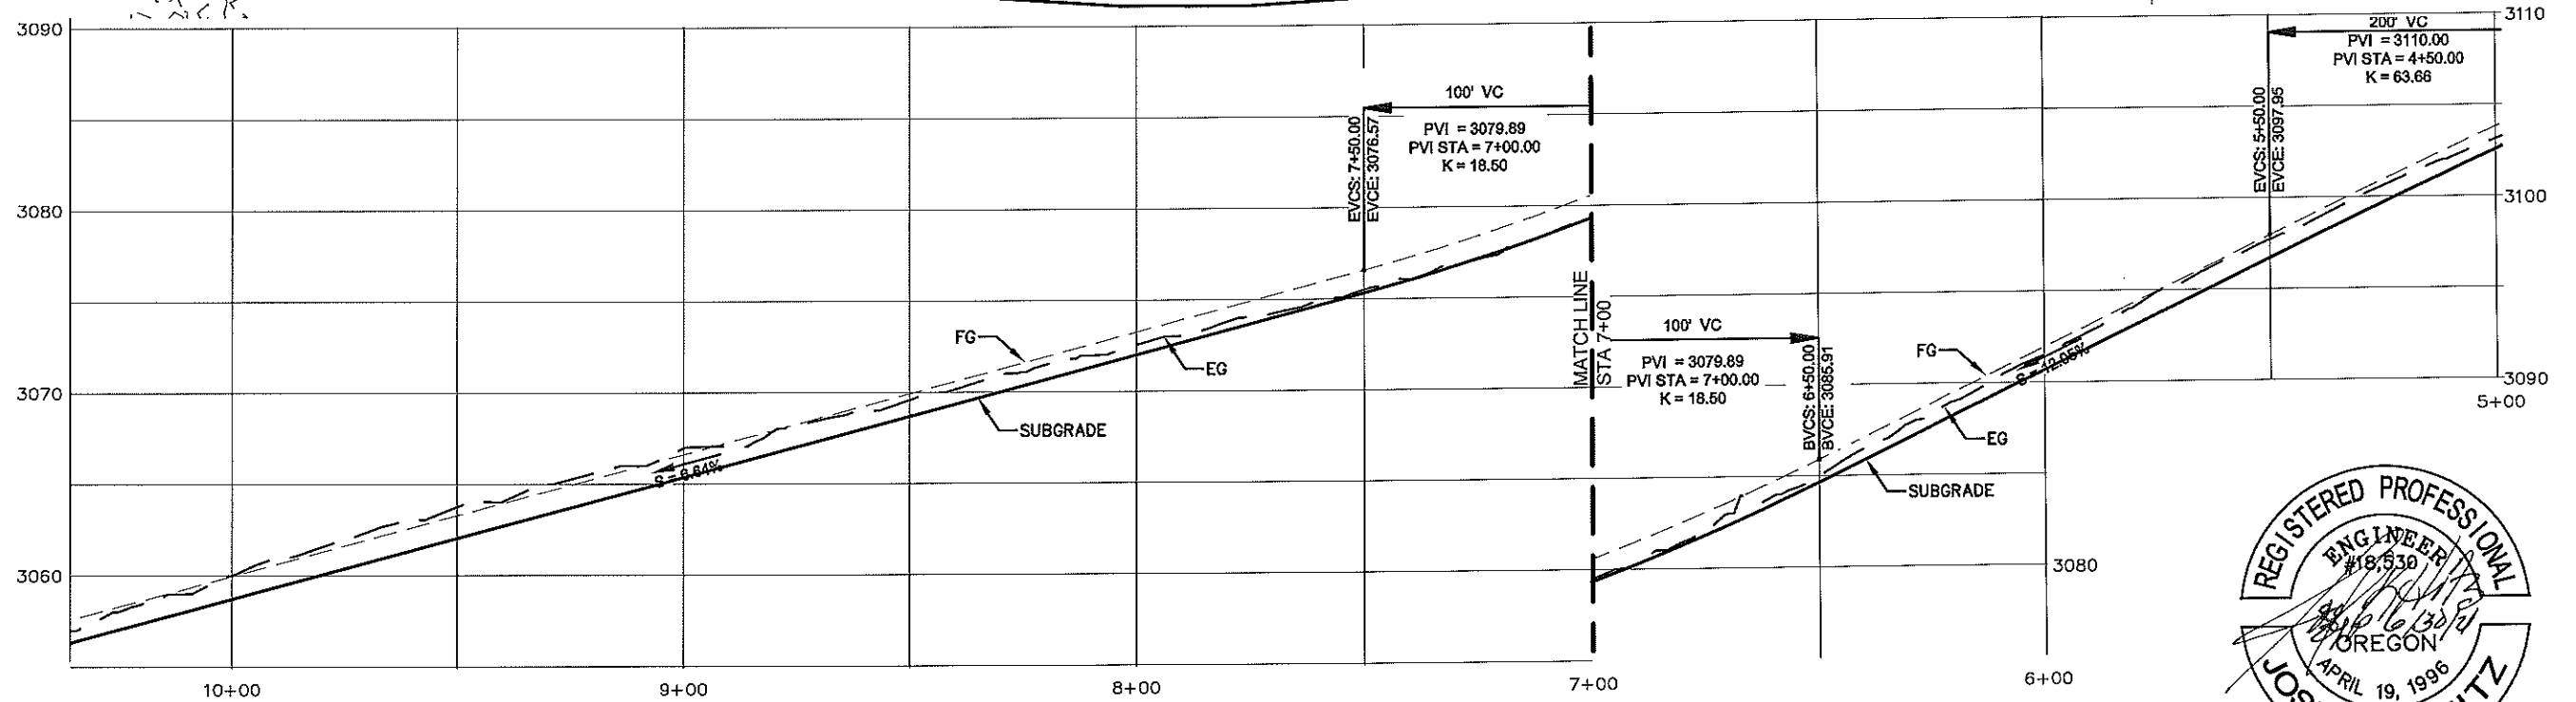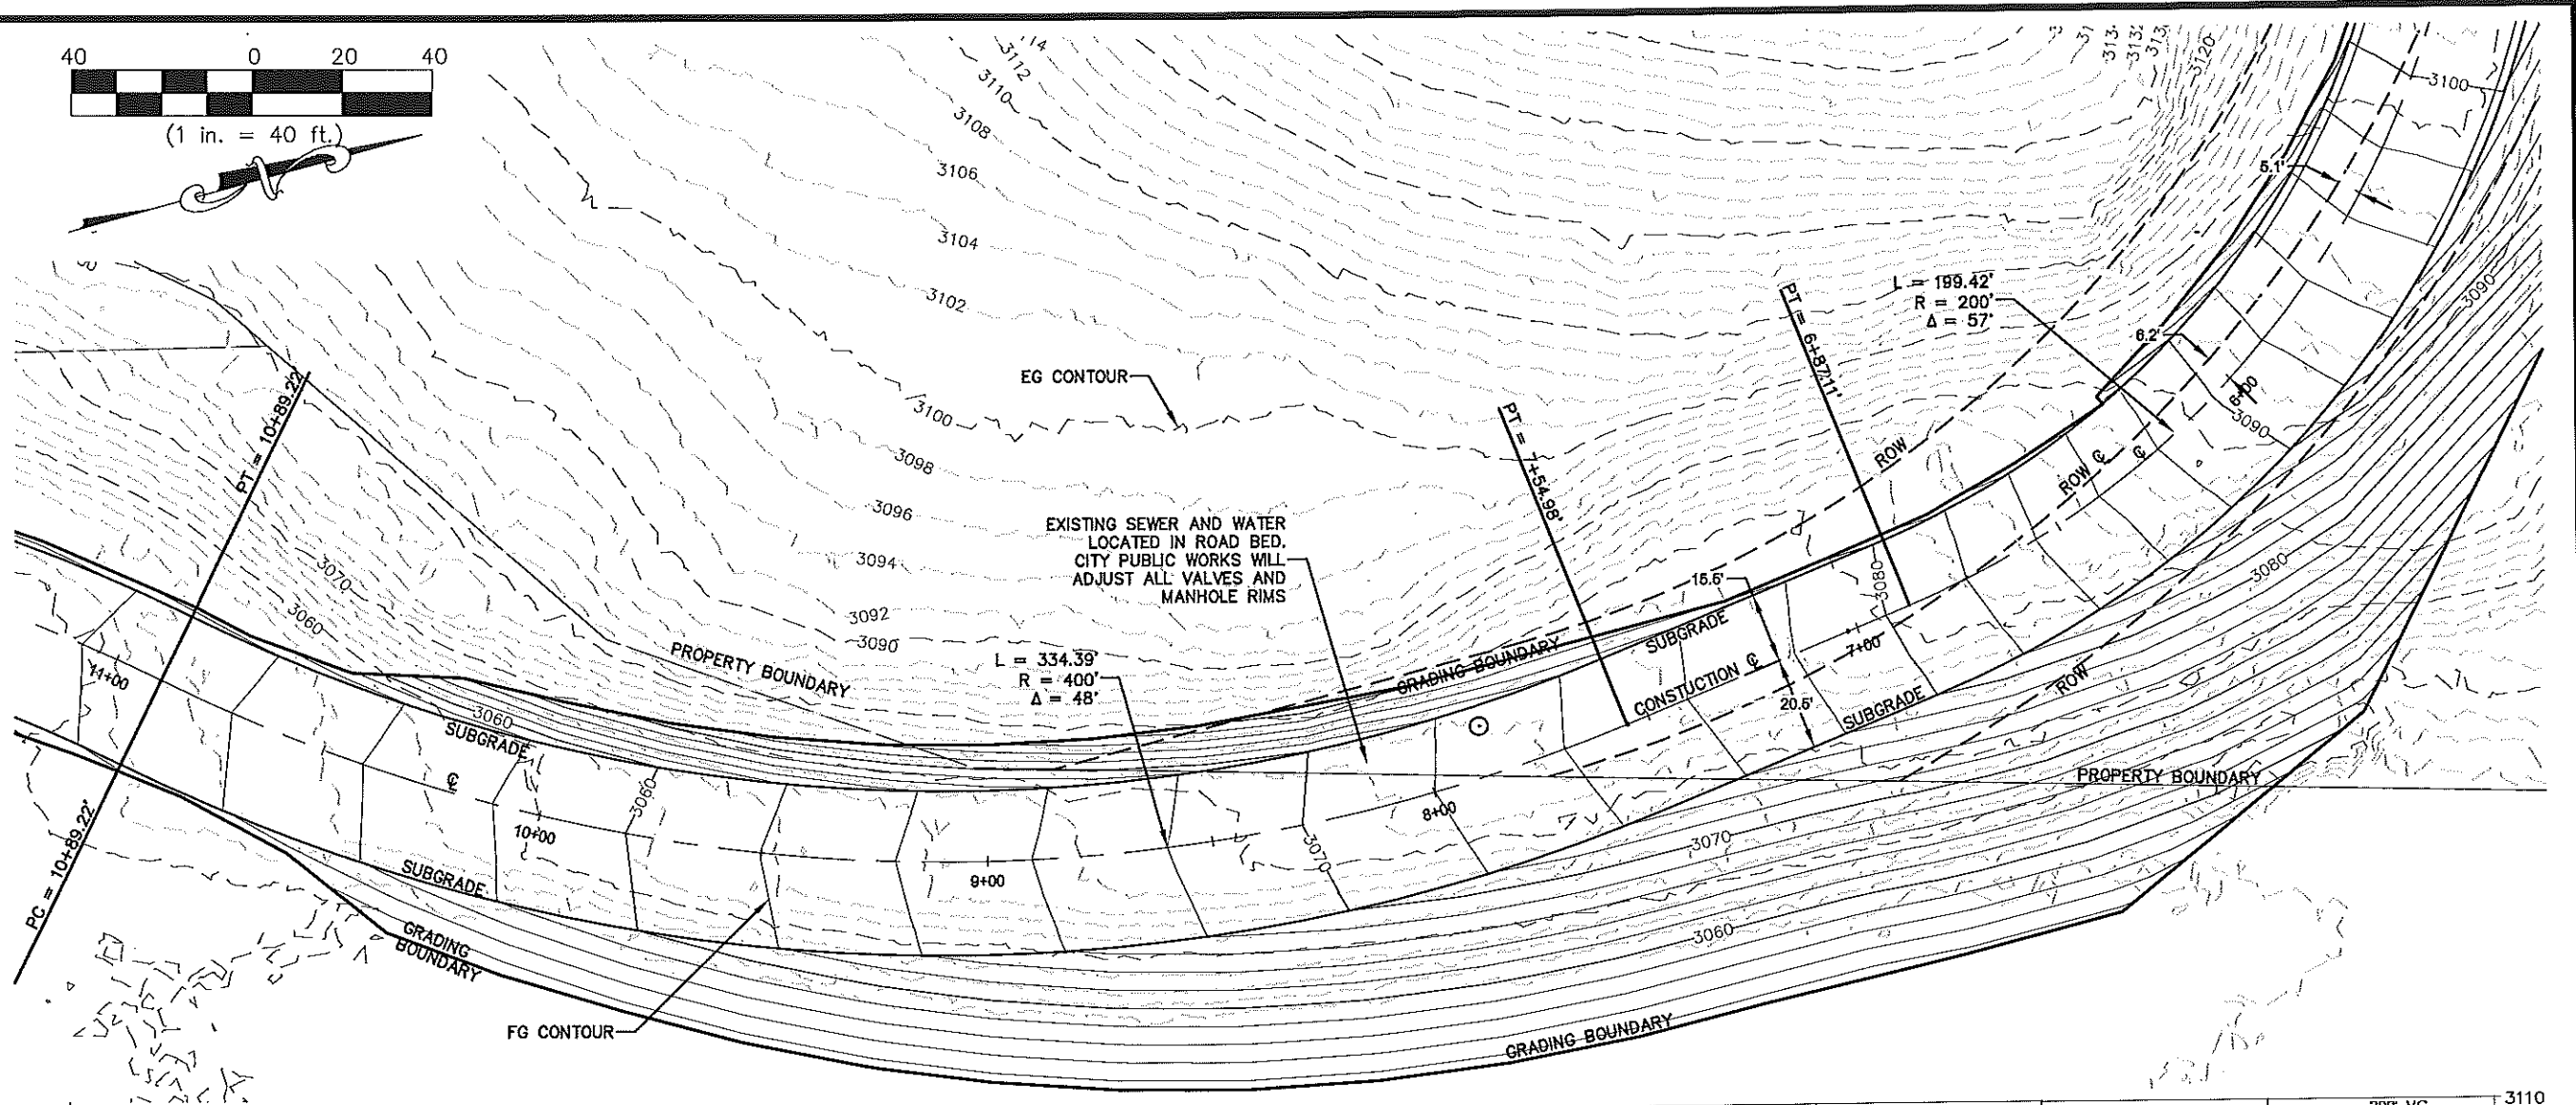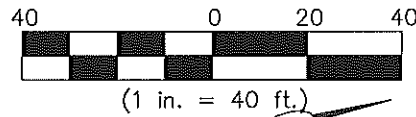

Government Way
 HORIZONTAL SCALE: 1"=40'
 VERTICAL SCALE: 1"=10'

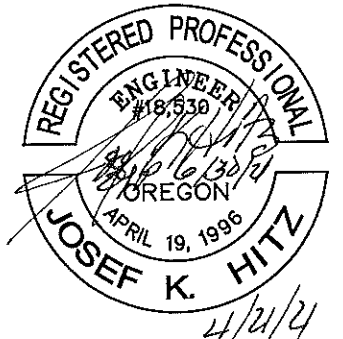




REVISIONS	BY

**GOVERNMENT WAY
 SUBGRADE GRADING**
 CITY OF JOHN DAY


**GOVERNMENT WAY
 STA 5+00 to 10+00**

SISUL ENGINEERING
 158 E. MAIN STREET
 JOHN DAY, OREGON
 (541) 575-3777

DATE	APRIL 2020
SCALE	1"=40'
DRAWN	GJB
JOB	XX
SHEET	03
OF	09 SHEETS

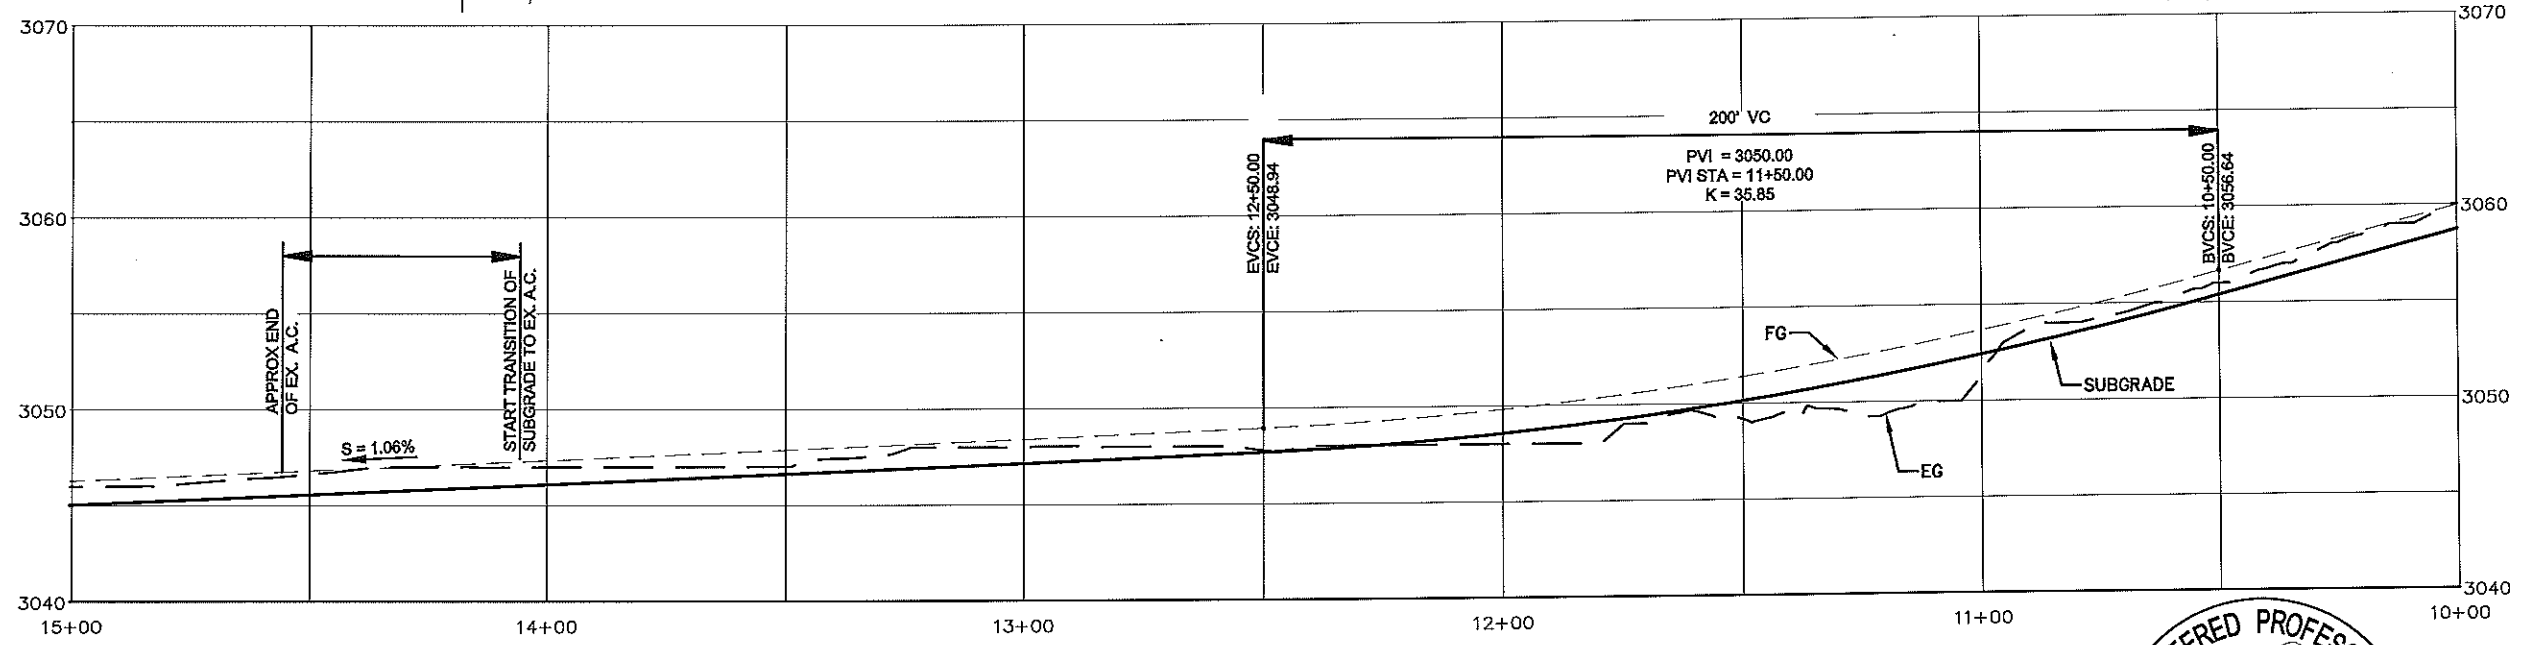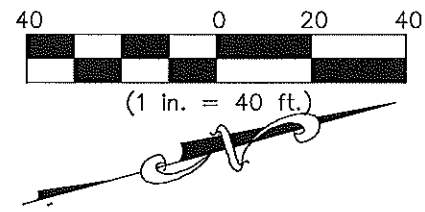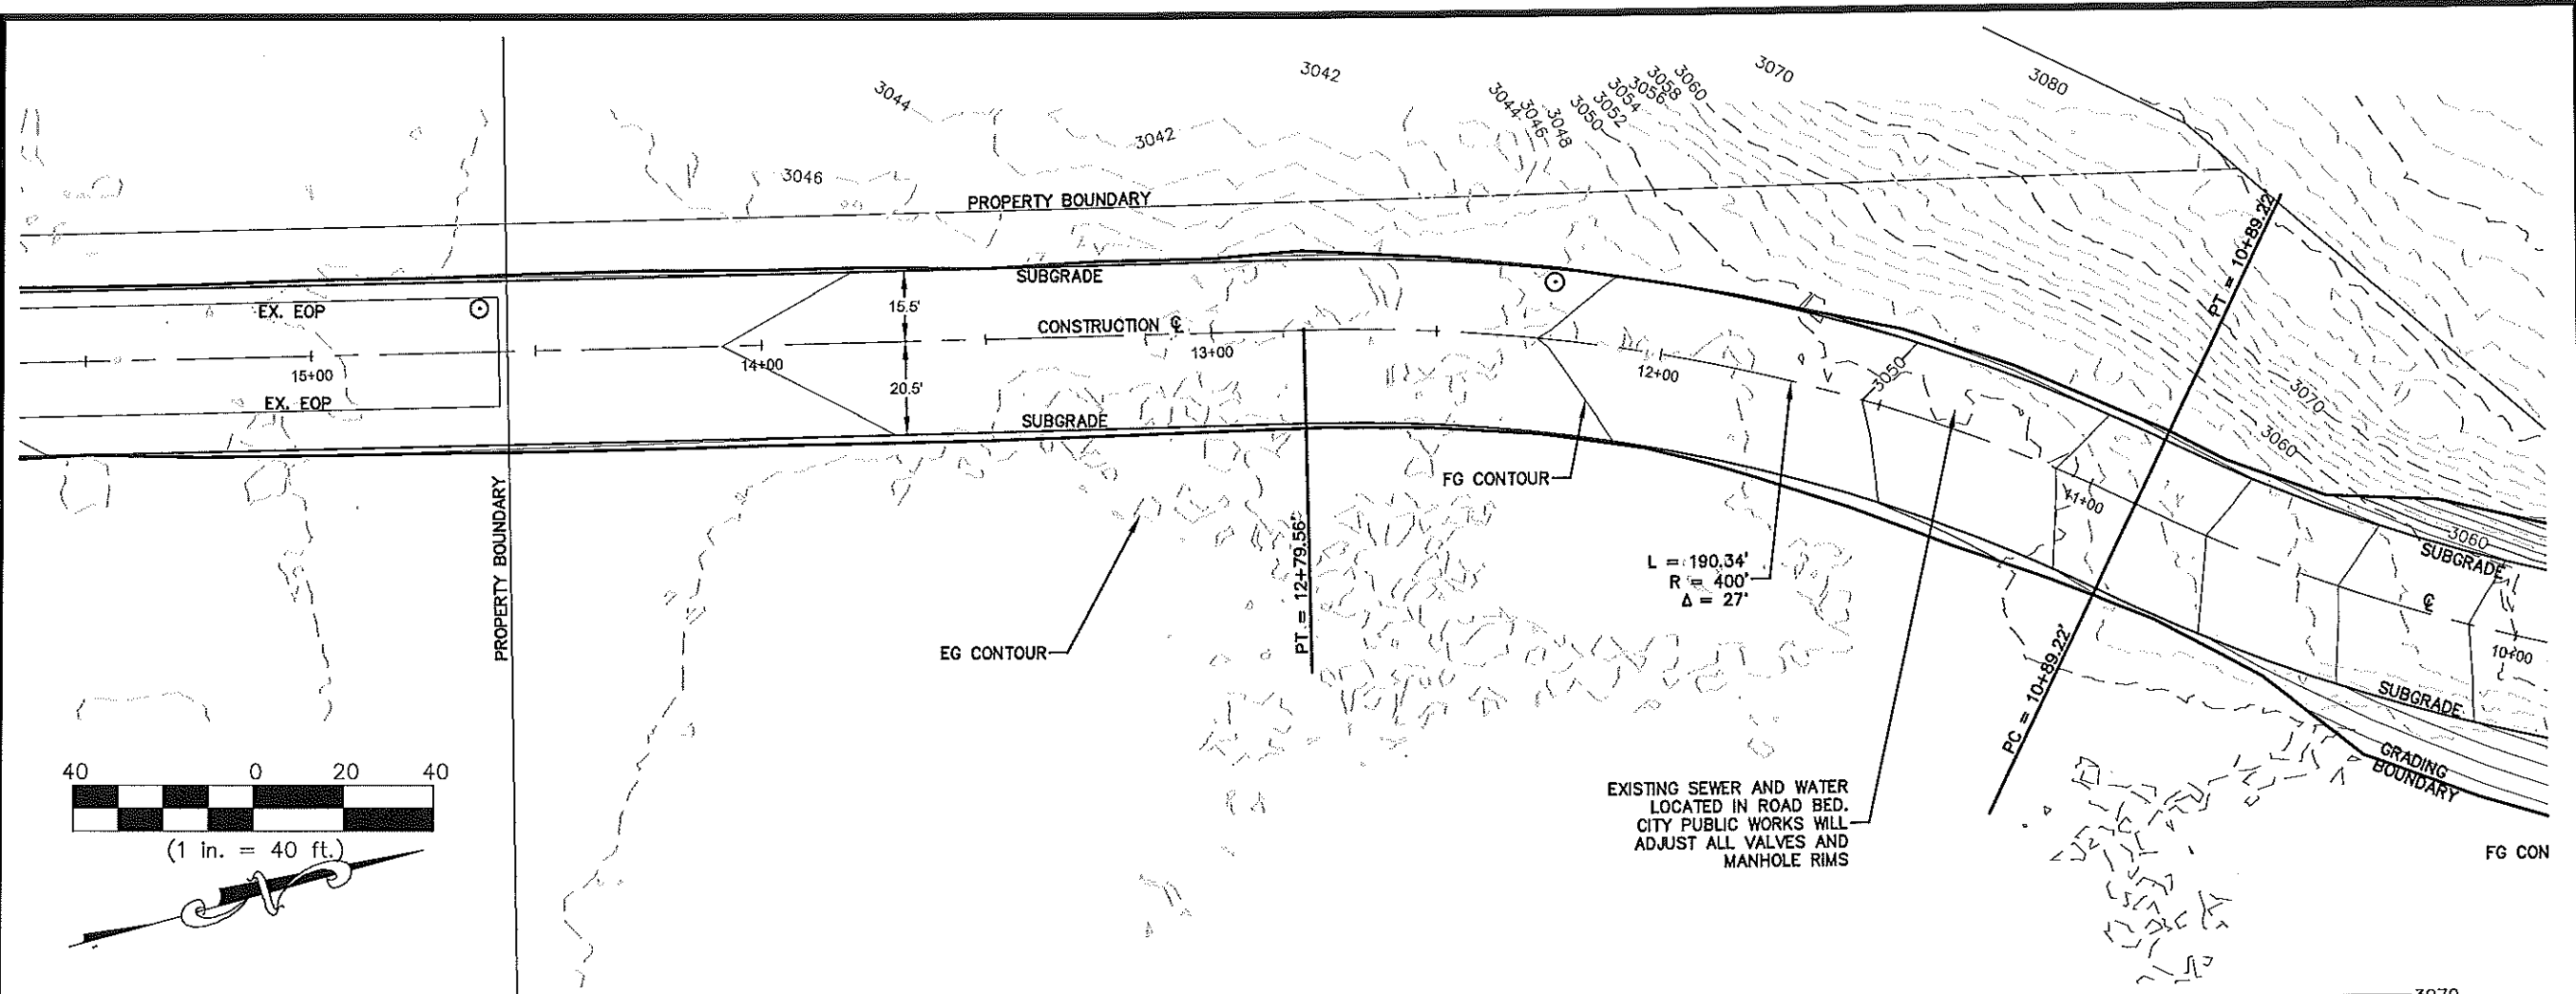

Government Way
 HORIZONTAL SCALE: 1"=40'
 VERTICAL SCALE: 1"=10'

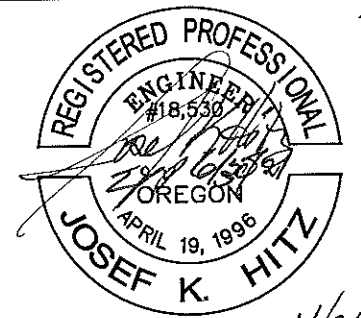

4/21/21

REVISIONS	BY

GOVERNMENT WAY SUBGRADE GRADING
 CITY OF JOHN DAY
GOVERNMENT WAY
STA 10+00 to 15+00

SISUL ENGINEERING
 158 E. MAIN STREET
 JOHN DAY, OREGON
 (541) 575-3777

DATE	APRIL 2020
SCALE	1"=40'
DRAWN	GJB
JOB	XX
SHEET	04
OF	09 SHEETS









REVISIONS	BY

**GOVERNMENT WAY
SUBGRADE GRADING**
CITY OF JOHN DAY

**GOVERNMENT WAY
CROSS SECTIONS**

SISUL ENGINEERING
158 E. MAIN STREET
JOHN DAY, OREGON
(541) 575-3777

DATE	APRIL 2020
SCALE	1"=40'
DRAWN	GJB
JOB	XX
SHEET	05
OF	09 SHEETS

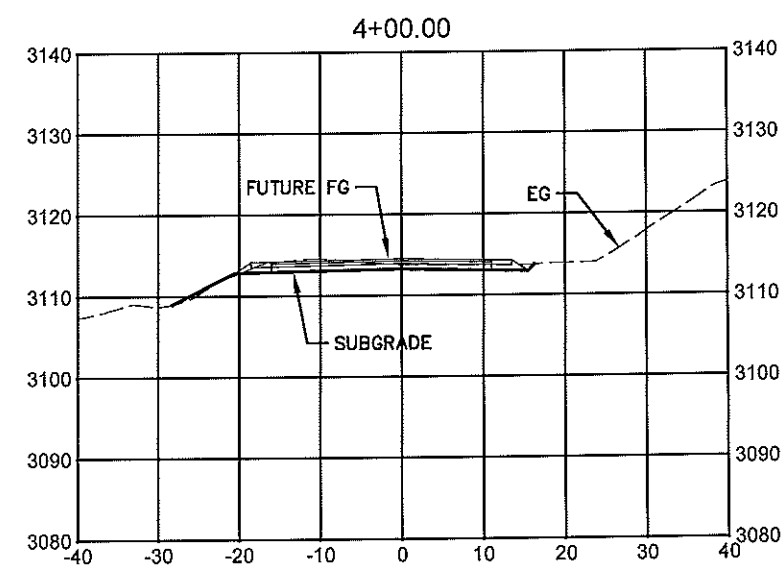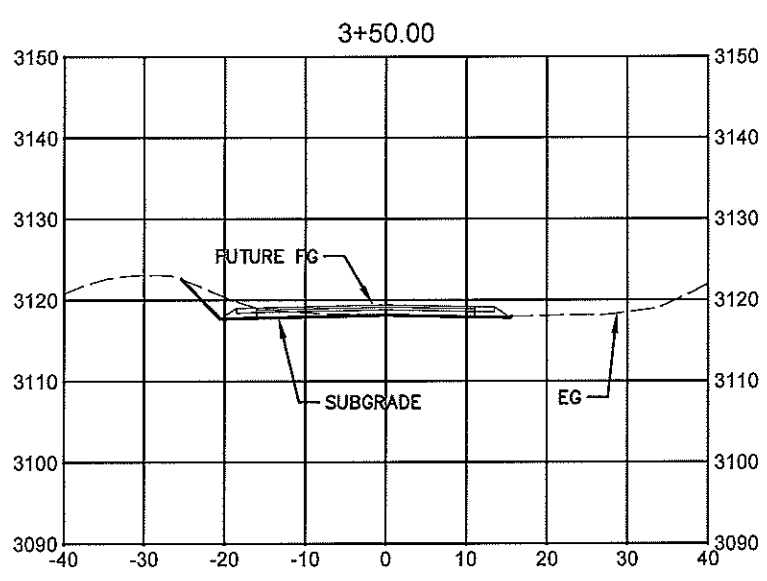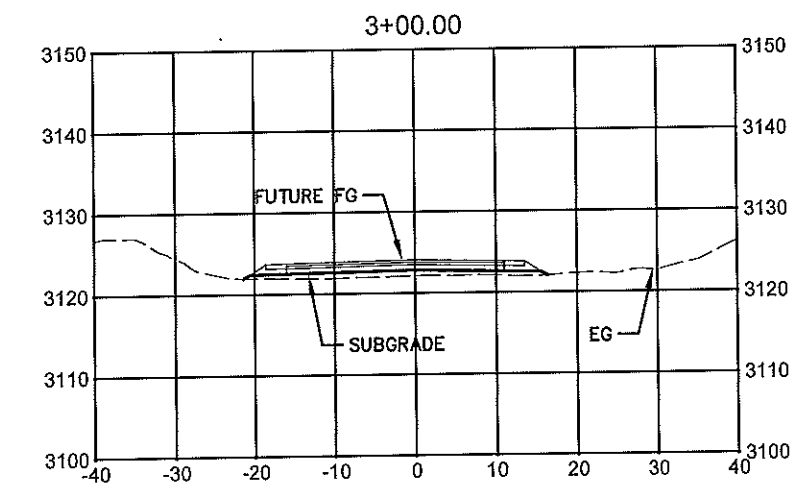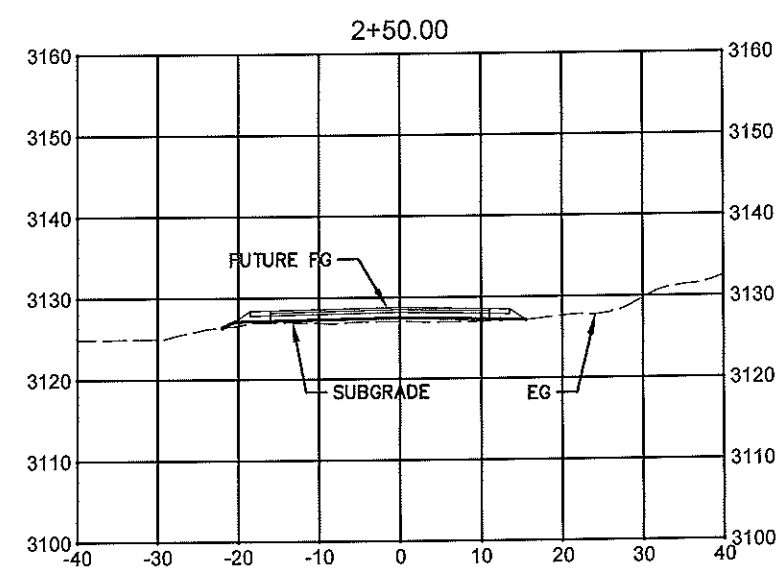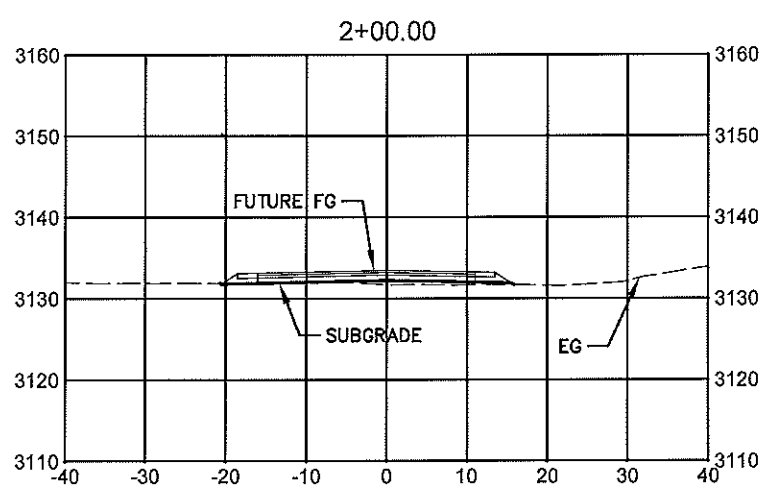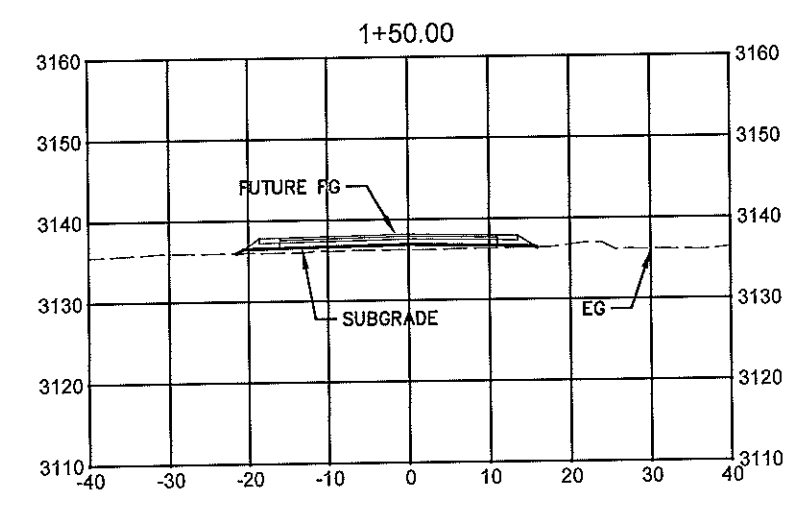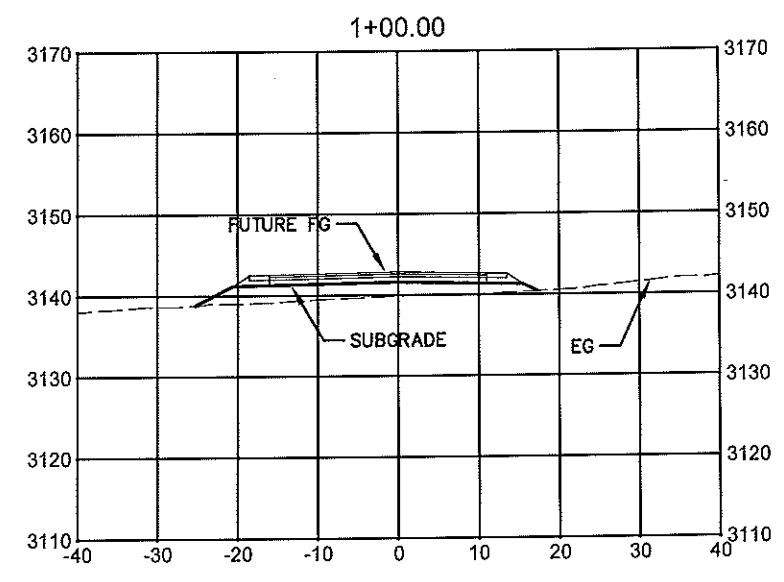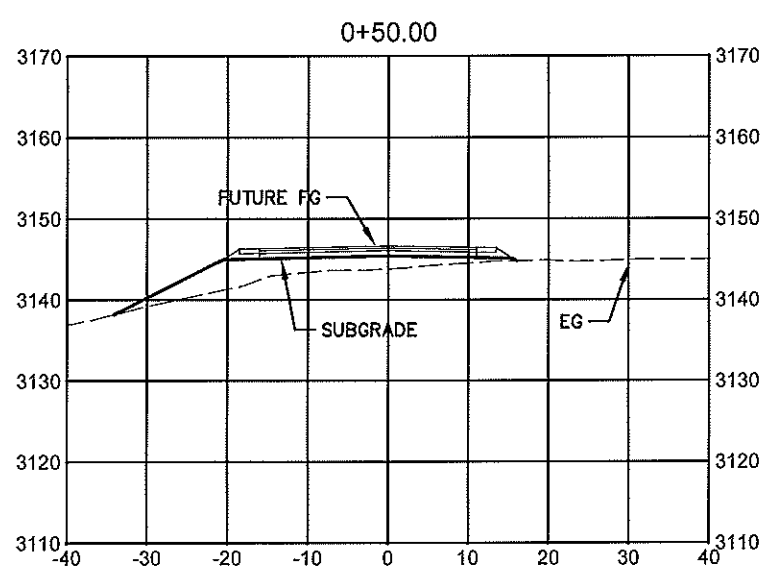










REVISIONS	BY

**GOVERNMENT WAY
SUBGRADE GRADING**
CITY OF JOHN DAY

**GOVERNMENT WAY
CROSS SECTIONS**

SISUL ENGINEERING
158 E. MAIN STREET
JOHN DAY, OREGON
(541) 575-3777

DATE	APRIL 2020
SCALE	1"=40'
DRAWN	GJB
JOB	XX
SHEET	06
OF	09 SHEETS

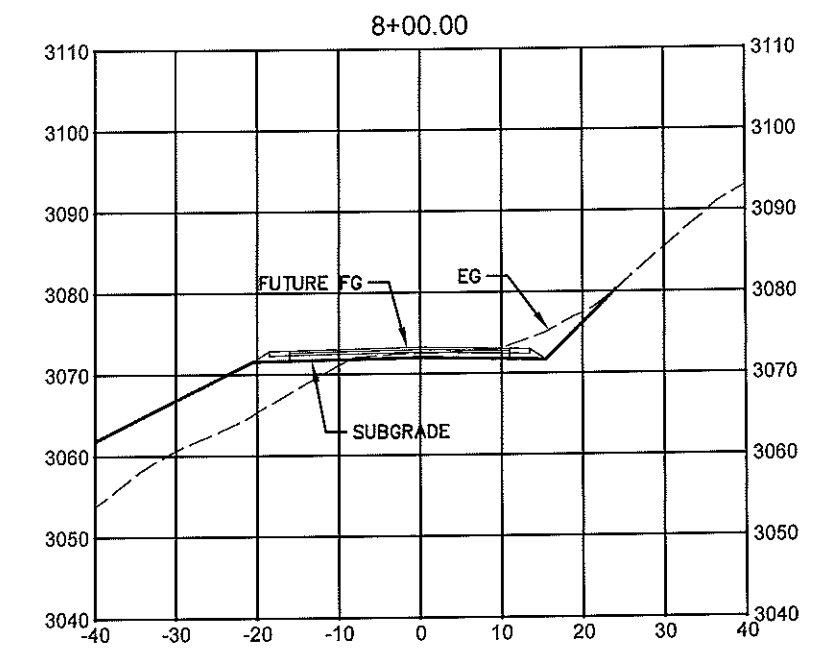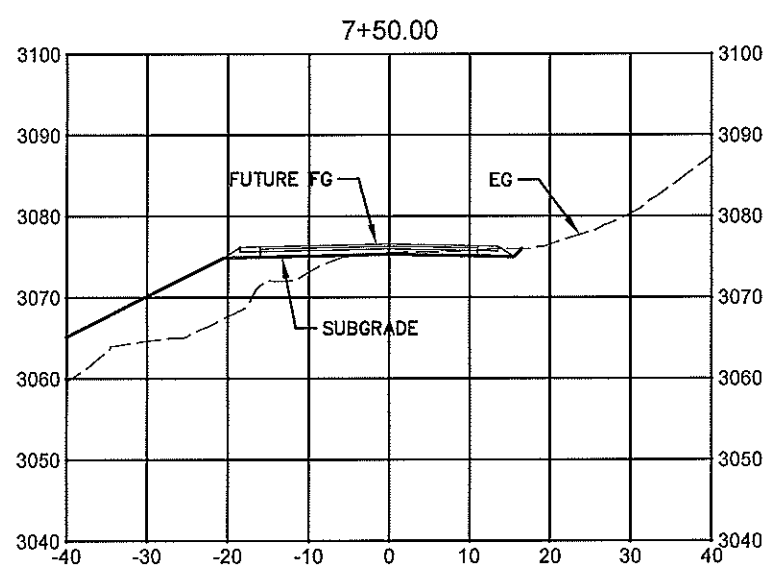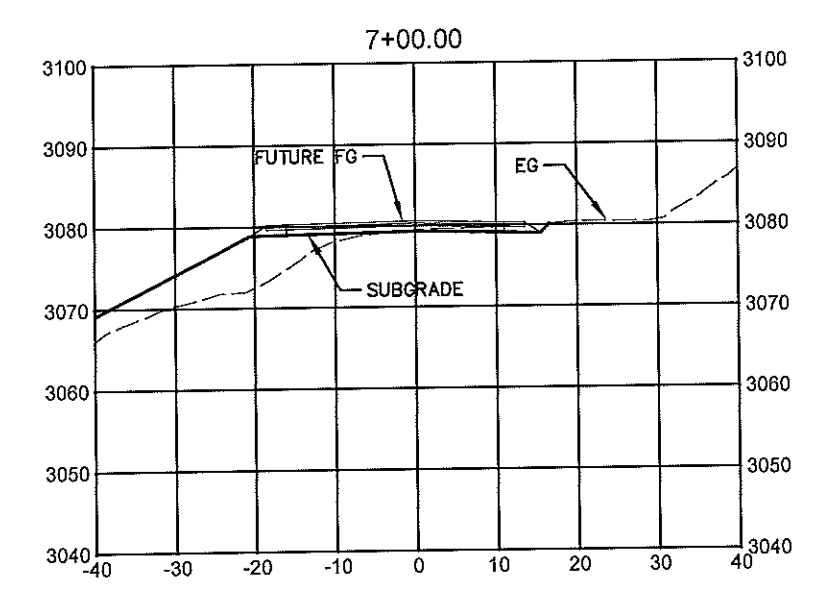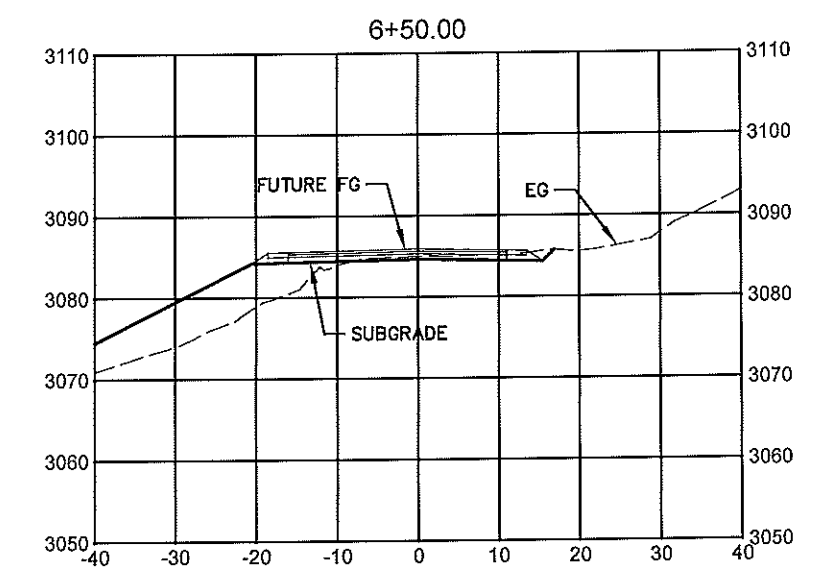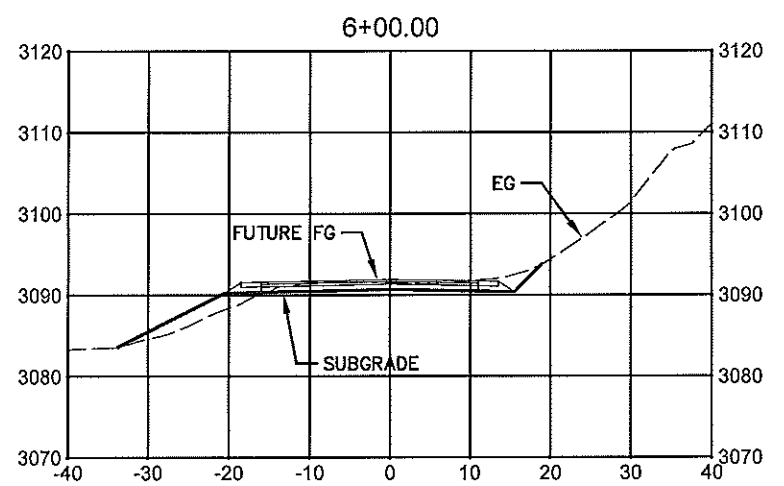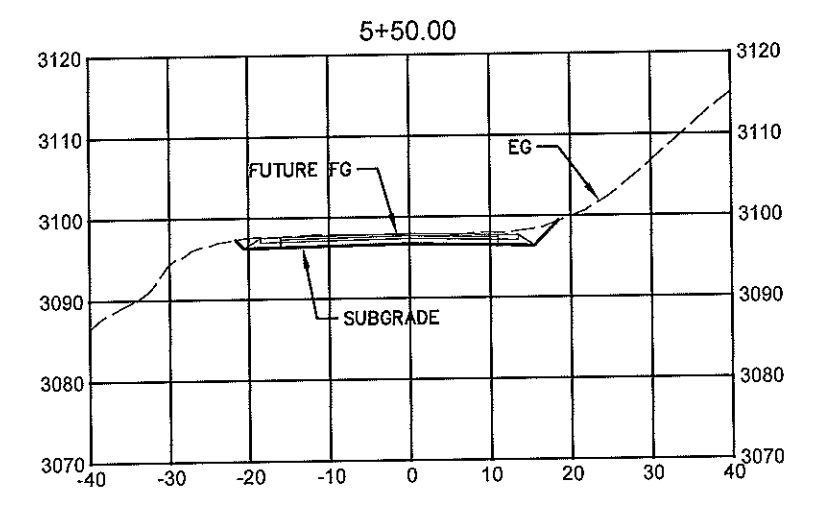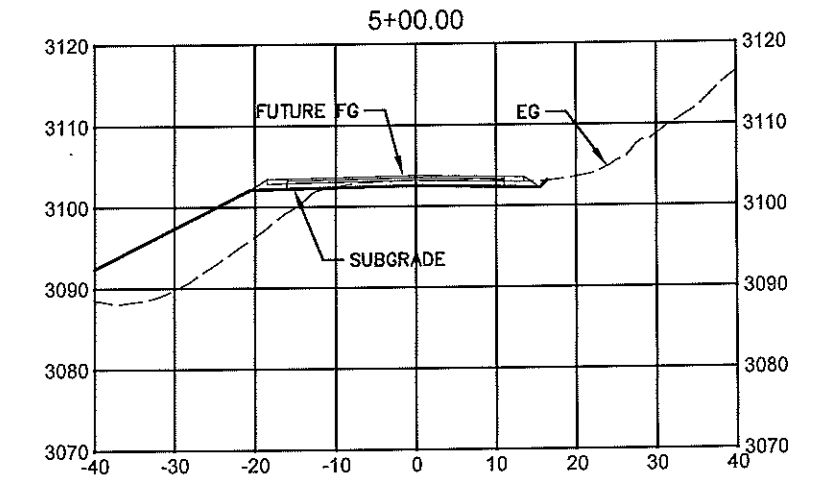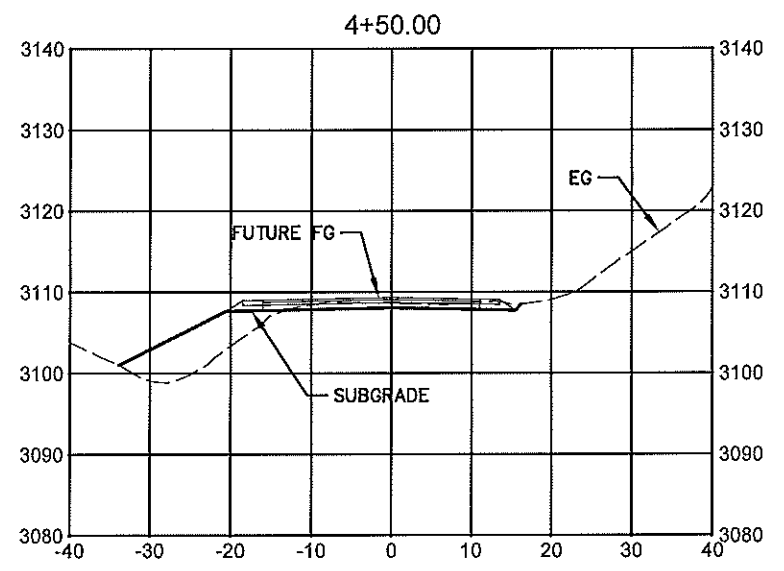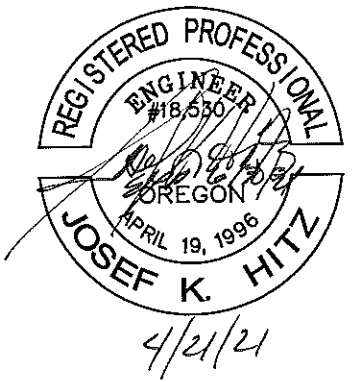










REVISIONS	BY






**GOVERNMENT WAY
SUBGRADE GRADING**
CITY OF JOHN DAY

**GOVERNMENT WAY
CROSS SECTIONS**

SISUL ENGINEERING
158 E. MAIN STREET
JOHN DAY, OREGON
(541) 575-3777

DATE	APRIL 2020
SCALE	1"=40'
DRAWN	GJB
JOB	XX
SHEET	07
OF	09 SHEETS

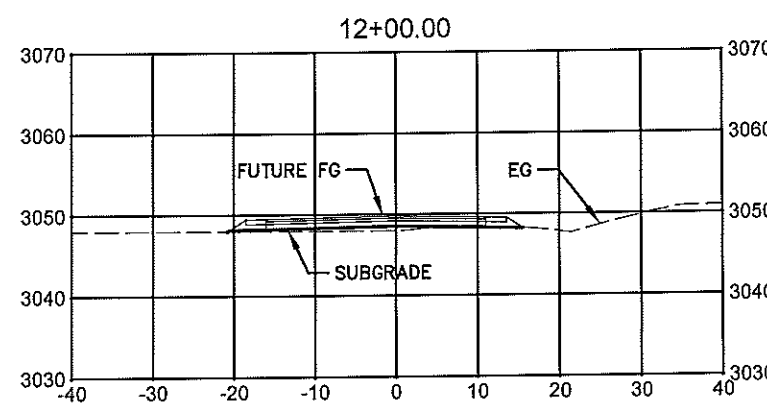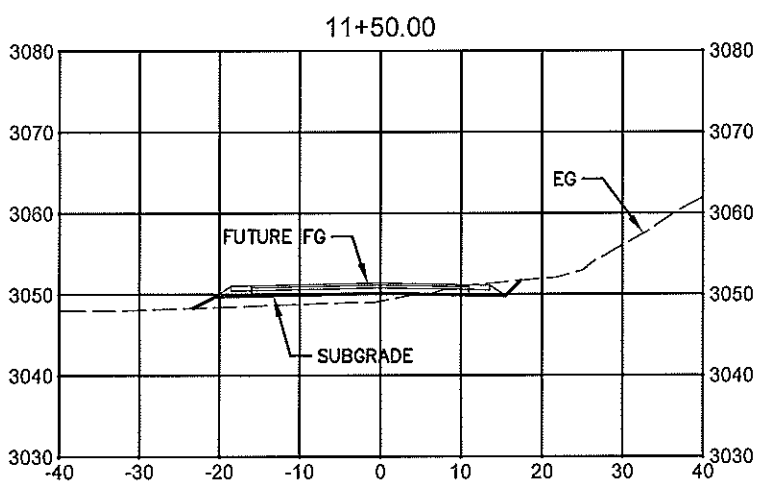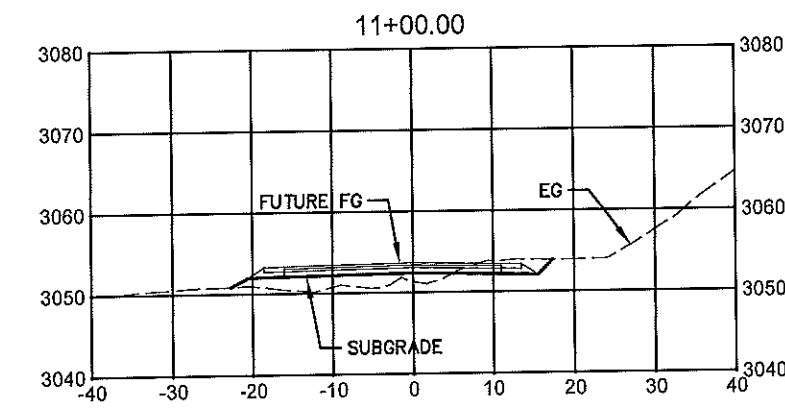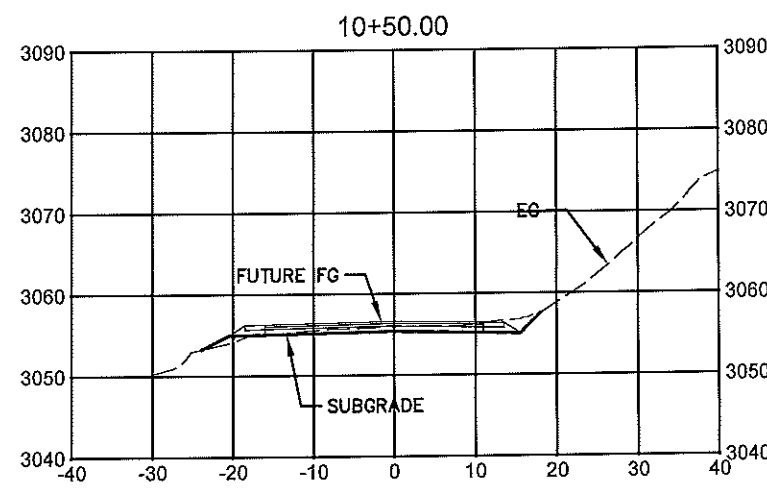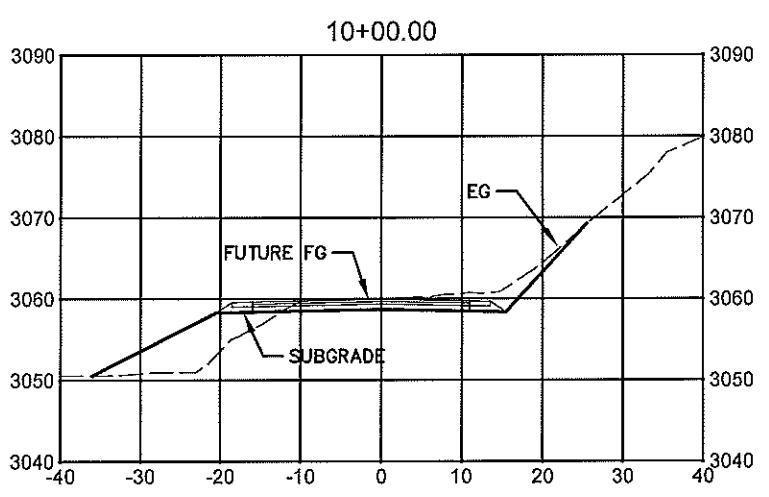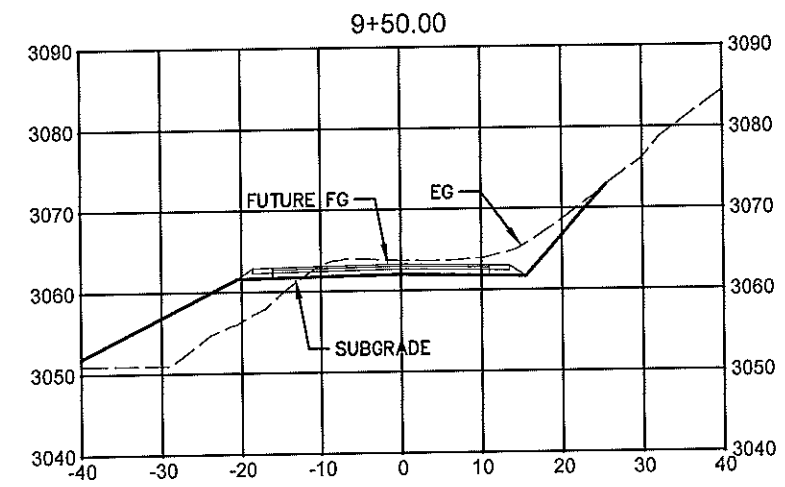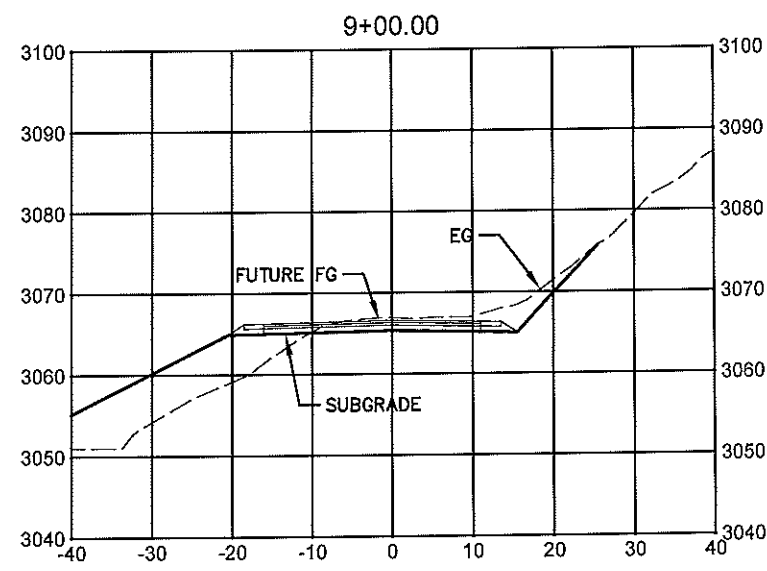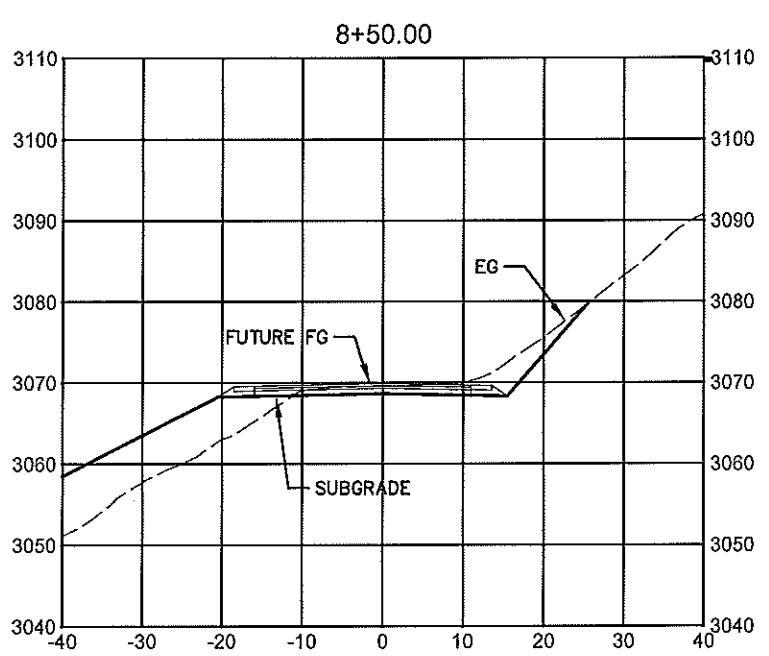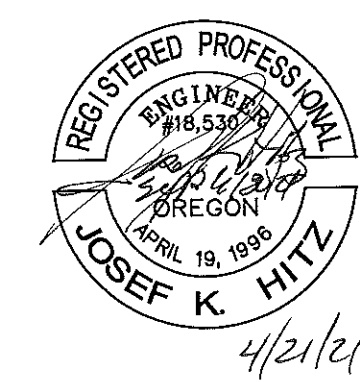

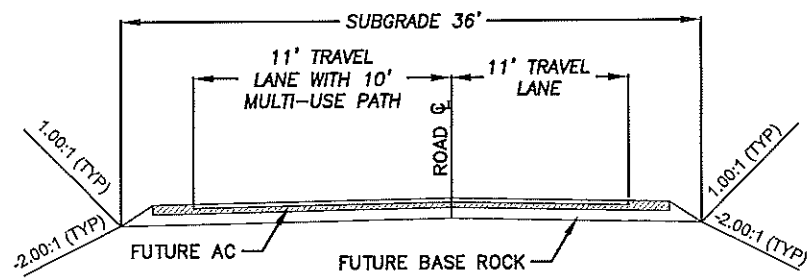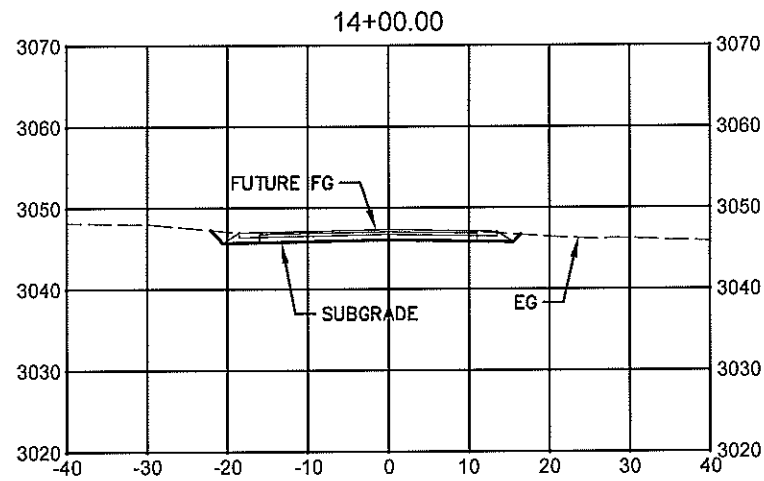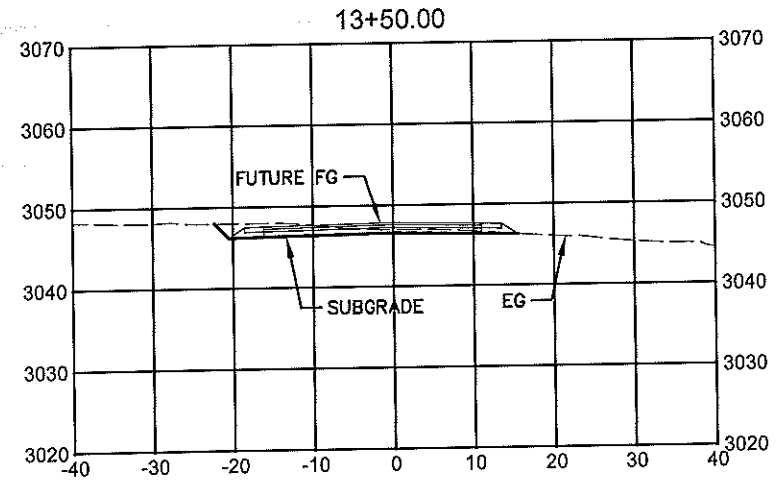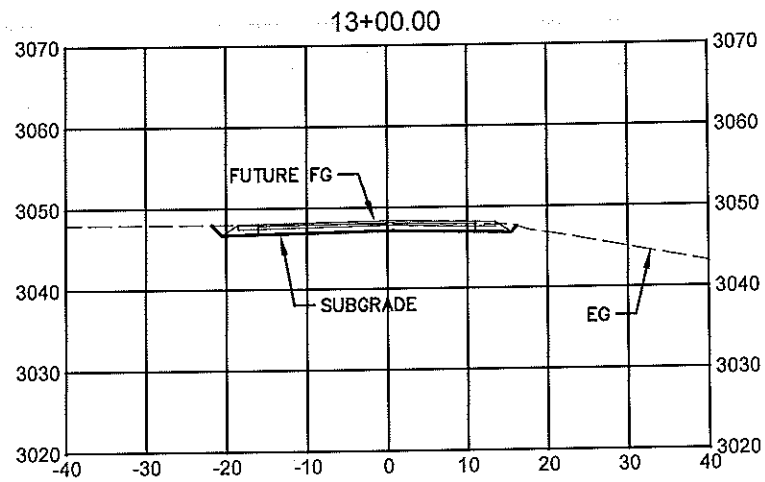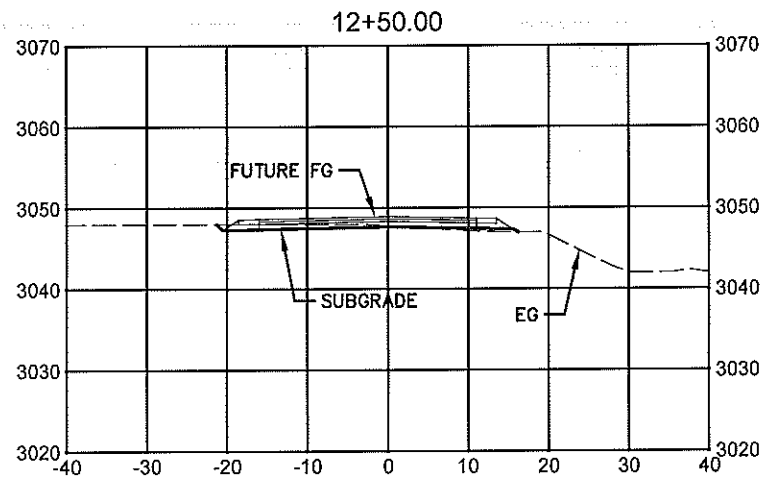

TYP. ROAD SECTIONS
NTS



4/21/24

REVISIONS	BY

GOVERNMENT WAY
SUBGRADE GRADING
CITY OF JOHN DAY

GOVERNMENT WAY
CROSS SECTIONS

SISUL ENGINEERING
158 E. MAIN STREET
JOHN DAY, OREGON
(541) 575-3777

DATE APRIL 2020


SCALE 1"=40'

DRAWN GJB

JOB XX

SHEET **08**

OF 09 SHEETS

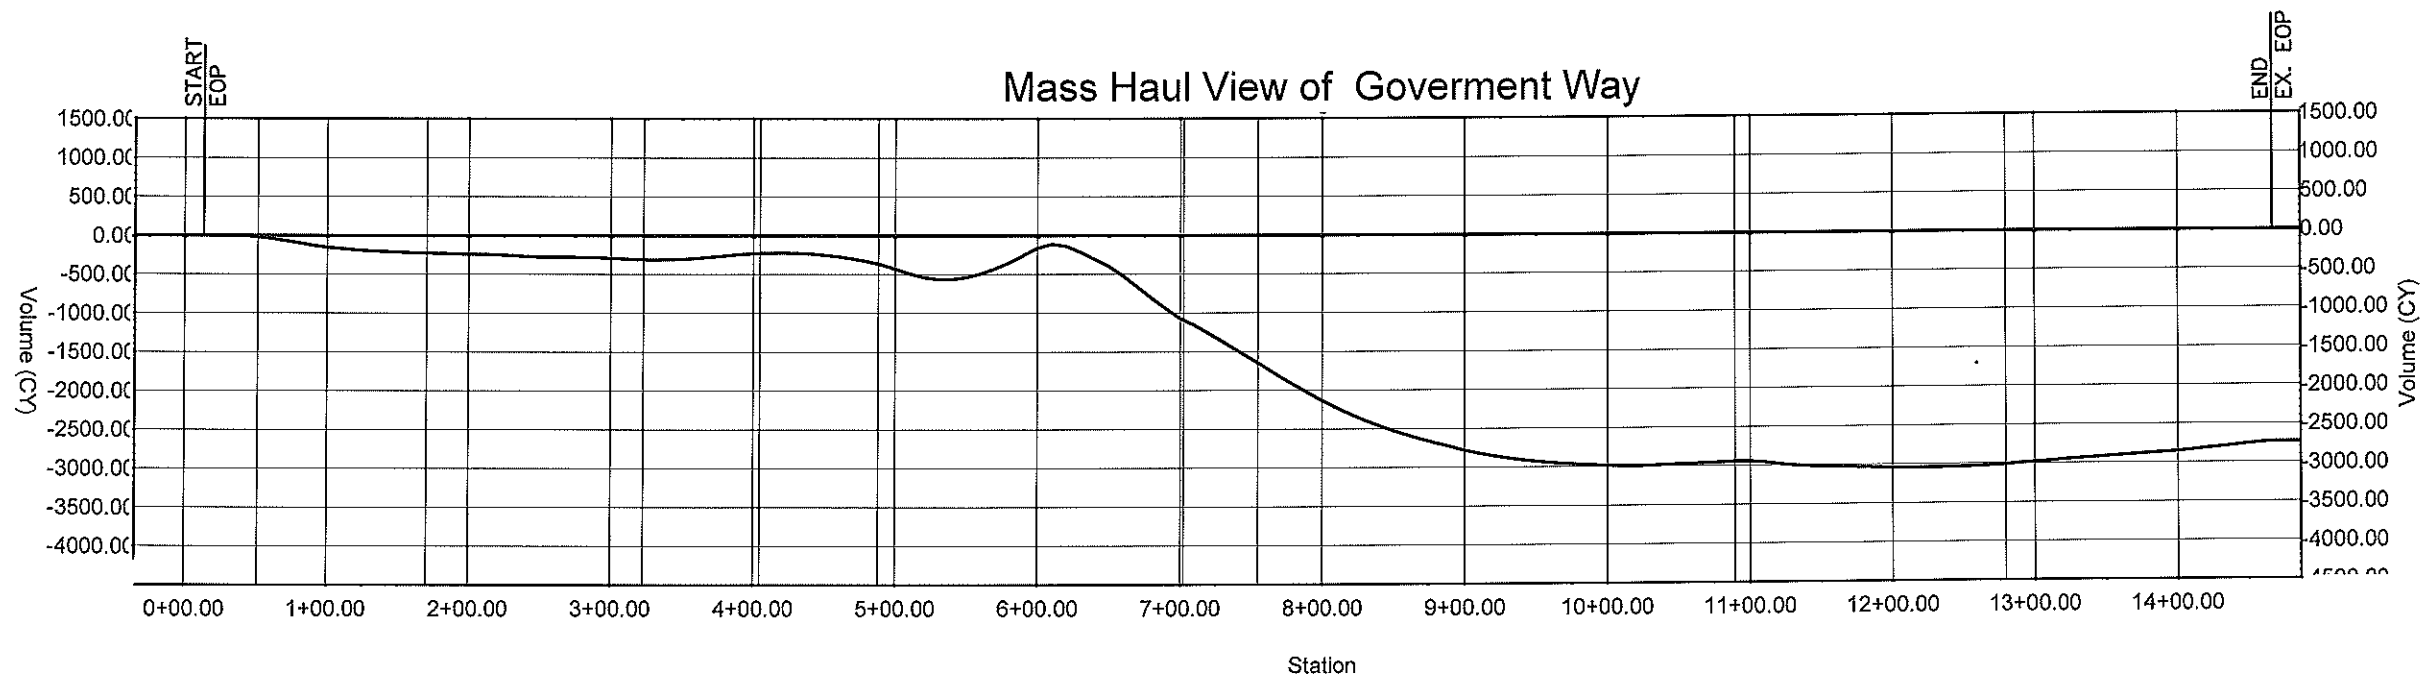

EARTHWORK (EG TO SUBGRADE)


CUT 1721.88 CY - IN PLACE
 FILL 4462.00 CY - IN PLACE
 NET 2740.12 CY FILL - IN PLACE

ESTIMATED IMPORT

2740.12 CY - IN PLACE
 x 1.3 - CONVERSION FACTOR
 3562.16 CY - HAUL VEHICLE

FILL SOURCE ESTIMATED VOLUMES

700.00 CY HAUL VEHICLE - ODOT STOCKPILE
 2000.00 CY IN PLACE - ON SITE SOURCE

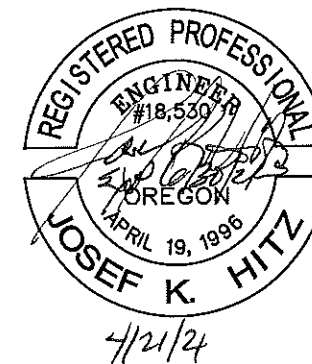

REVISIONS	BY

**GOVERNMENT WAY
 SUBGRADE GRADING**
 CITY OF JOHN DAY

**GOVERNMENT WAY
 MASS HAUL**

SISUL ENGINEERING
 158 E. MAIN STREET
 JOHN DAY, OREGON
 (541) 575-3777

DATE	APRIL 2020
SCALE	1"=40'
DRAWN	GJB
JOB	XX
SHEET	09
OF	09 SHEETS