



C:\Users\wadhwa\OneDrive\Engineering\Projects\John Day\WWTP\CAD\Working\Xref\PSD\AE_WWTP.dwg

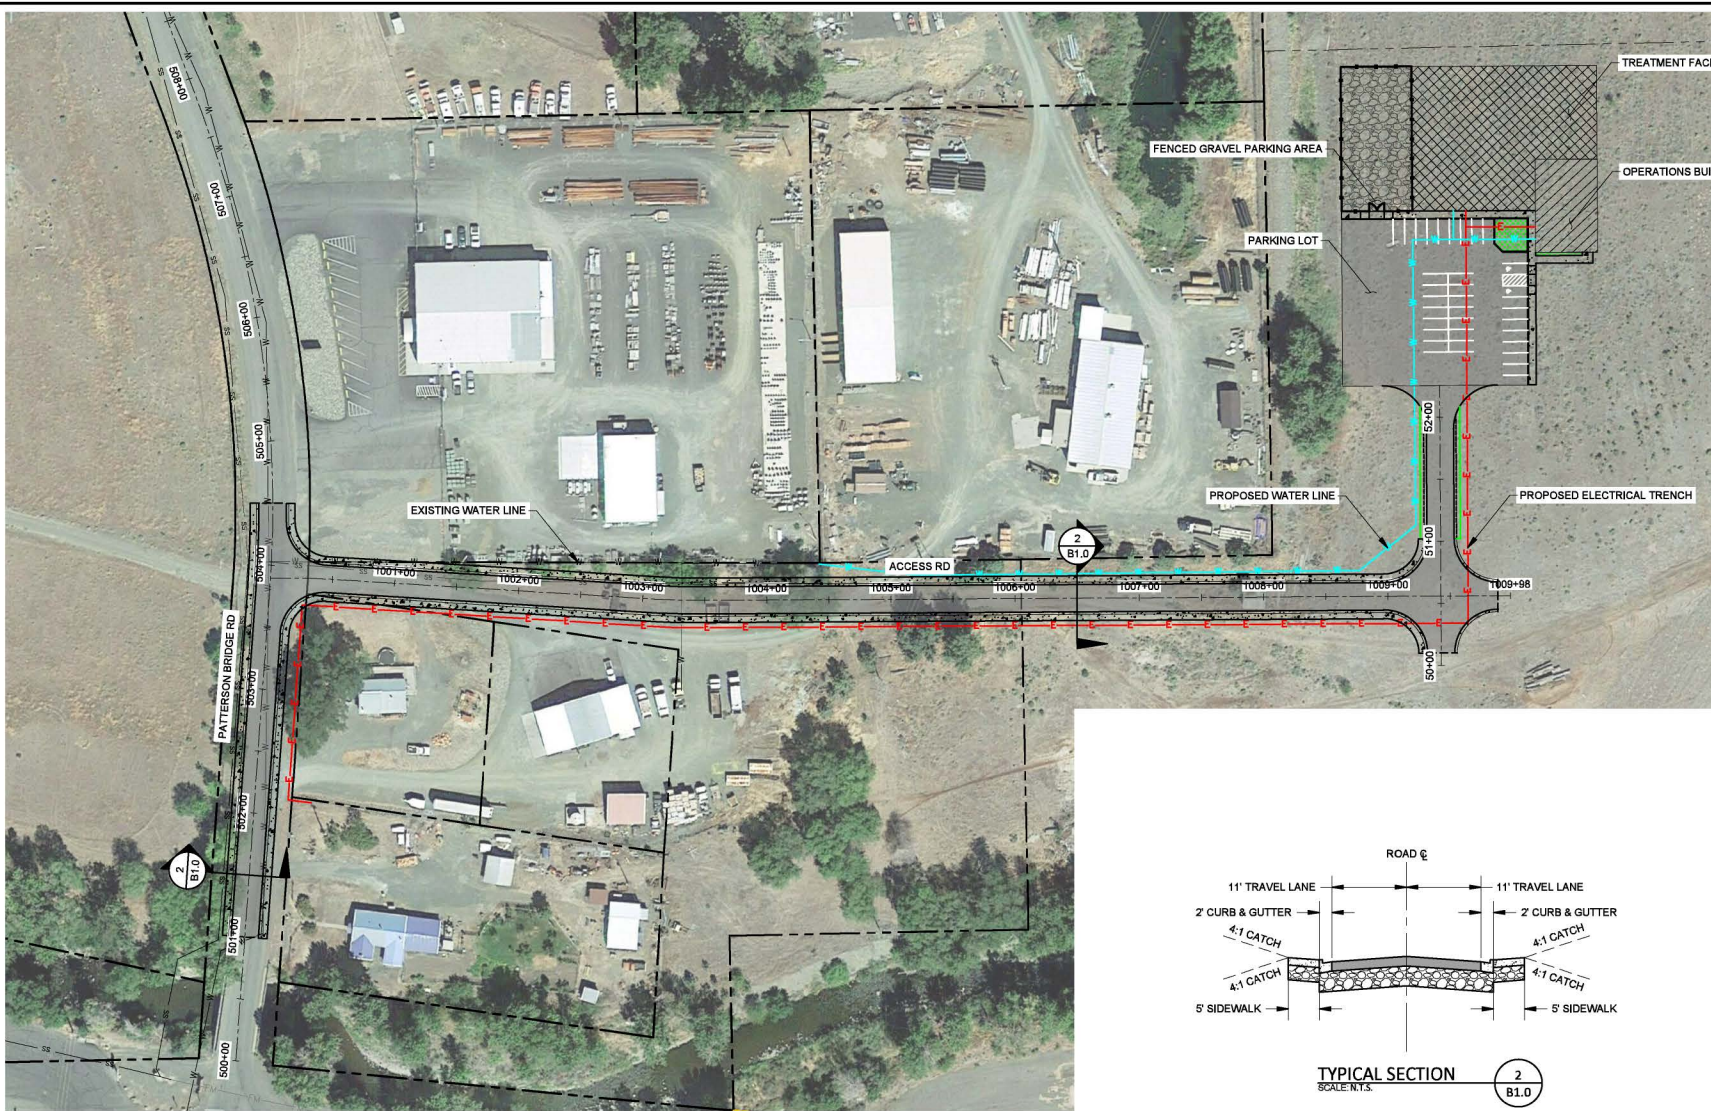


PLAN
SCALE: 1"=50'

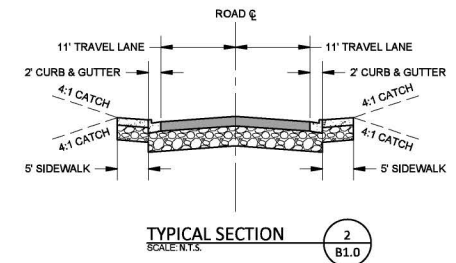

TYPICAL SECTION
SCALE: N.T.S.

PRELIMINARY

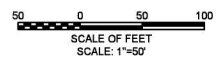

DISCLAIMER
THIS DRAWING IS INTENDED TO BE PLOTTED IN COLOR ON AN 22" X 34" SHEET. ADJUST SCALES ACCORDINGLY AND VERIFY COLOR LEGEND BELOW IS CORRECT:
RED BLUE

NO.	DATE	BY	APPR	REVISIONS



DATE: FEBRUARY 2021 PROJECT NO: TBD
 BEND OFFICE: 685 NW YORK OR, #100
 BEND, OR 97703
 541.797.8781

DESIGNED BY: VRO
 DRAWN BY: KJB
 CHECKED BY: JDP
 SCALE: AS NOTED

WASTEWATER TREATMENT PLANT
 JOHN DAY
 WWTP ACCESS

DRAWING NO. B1.0
 SHEET NO. 1