


05/12/2023 14:19 ZAC MATHEWS G:\CLIENTS\JD\23-0343 PURPLE PIPE\DRAWINGS\MISC\CE MAP.DWG

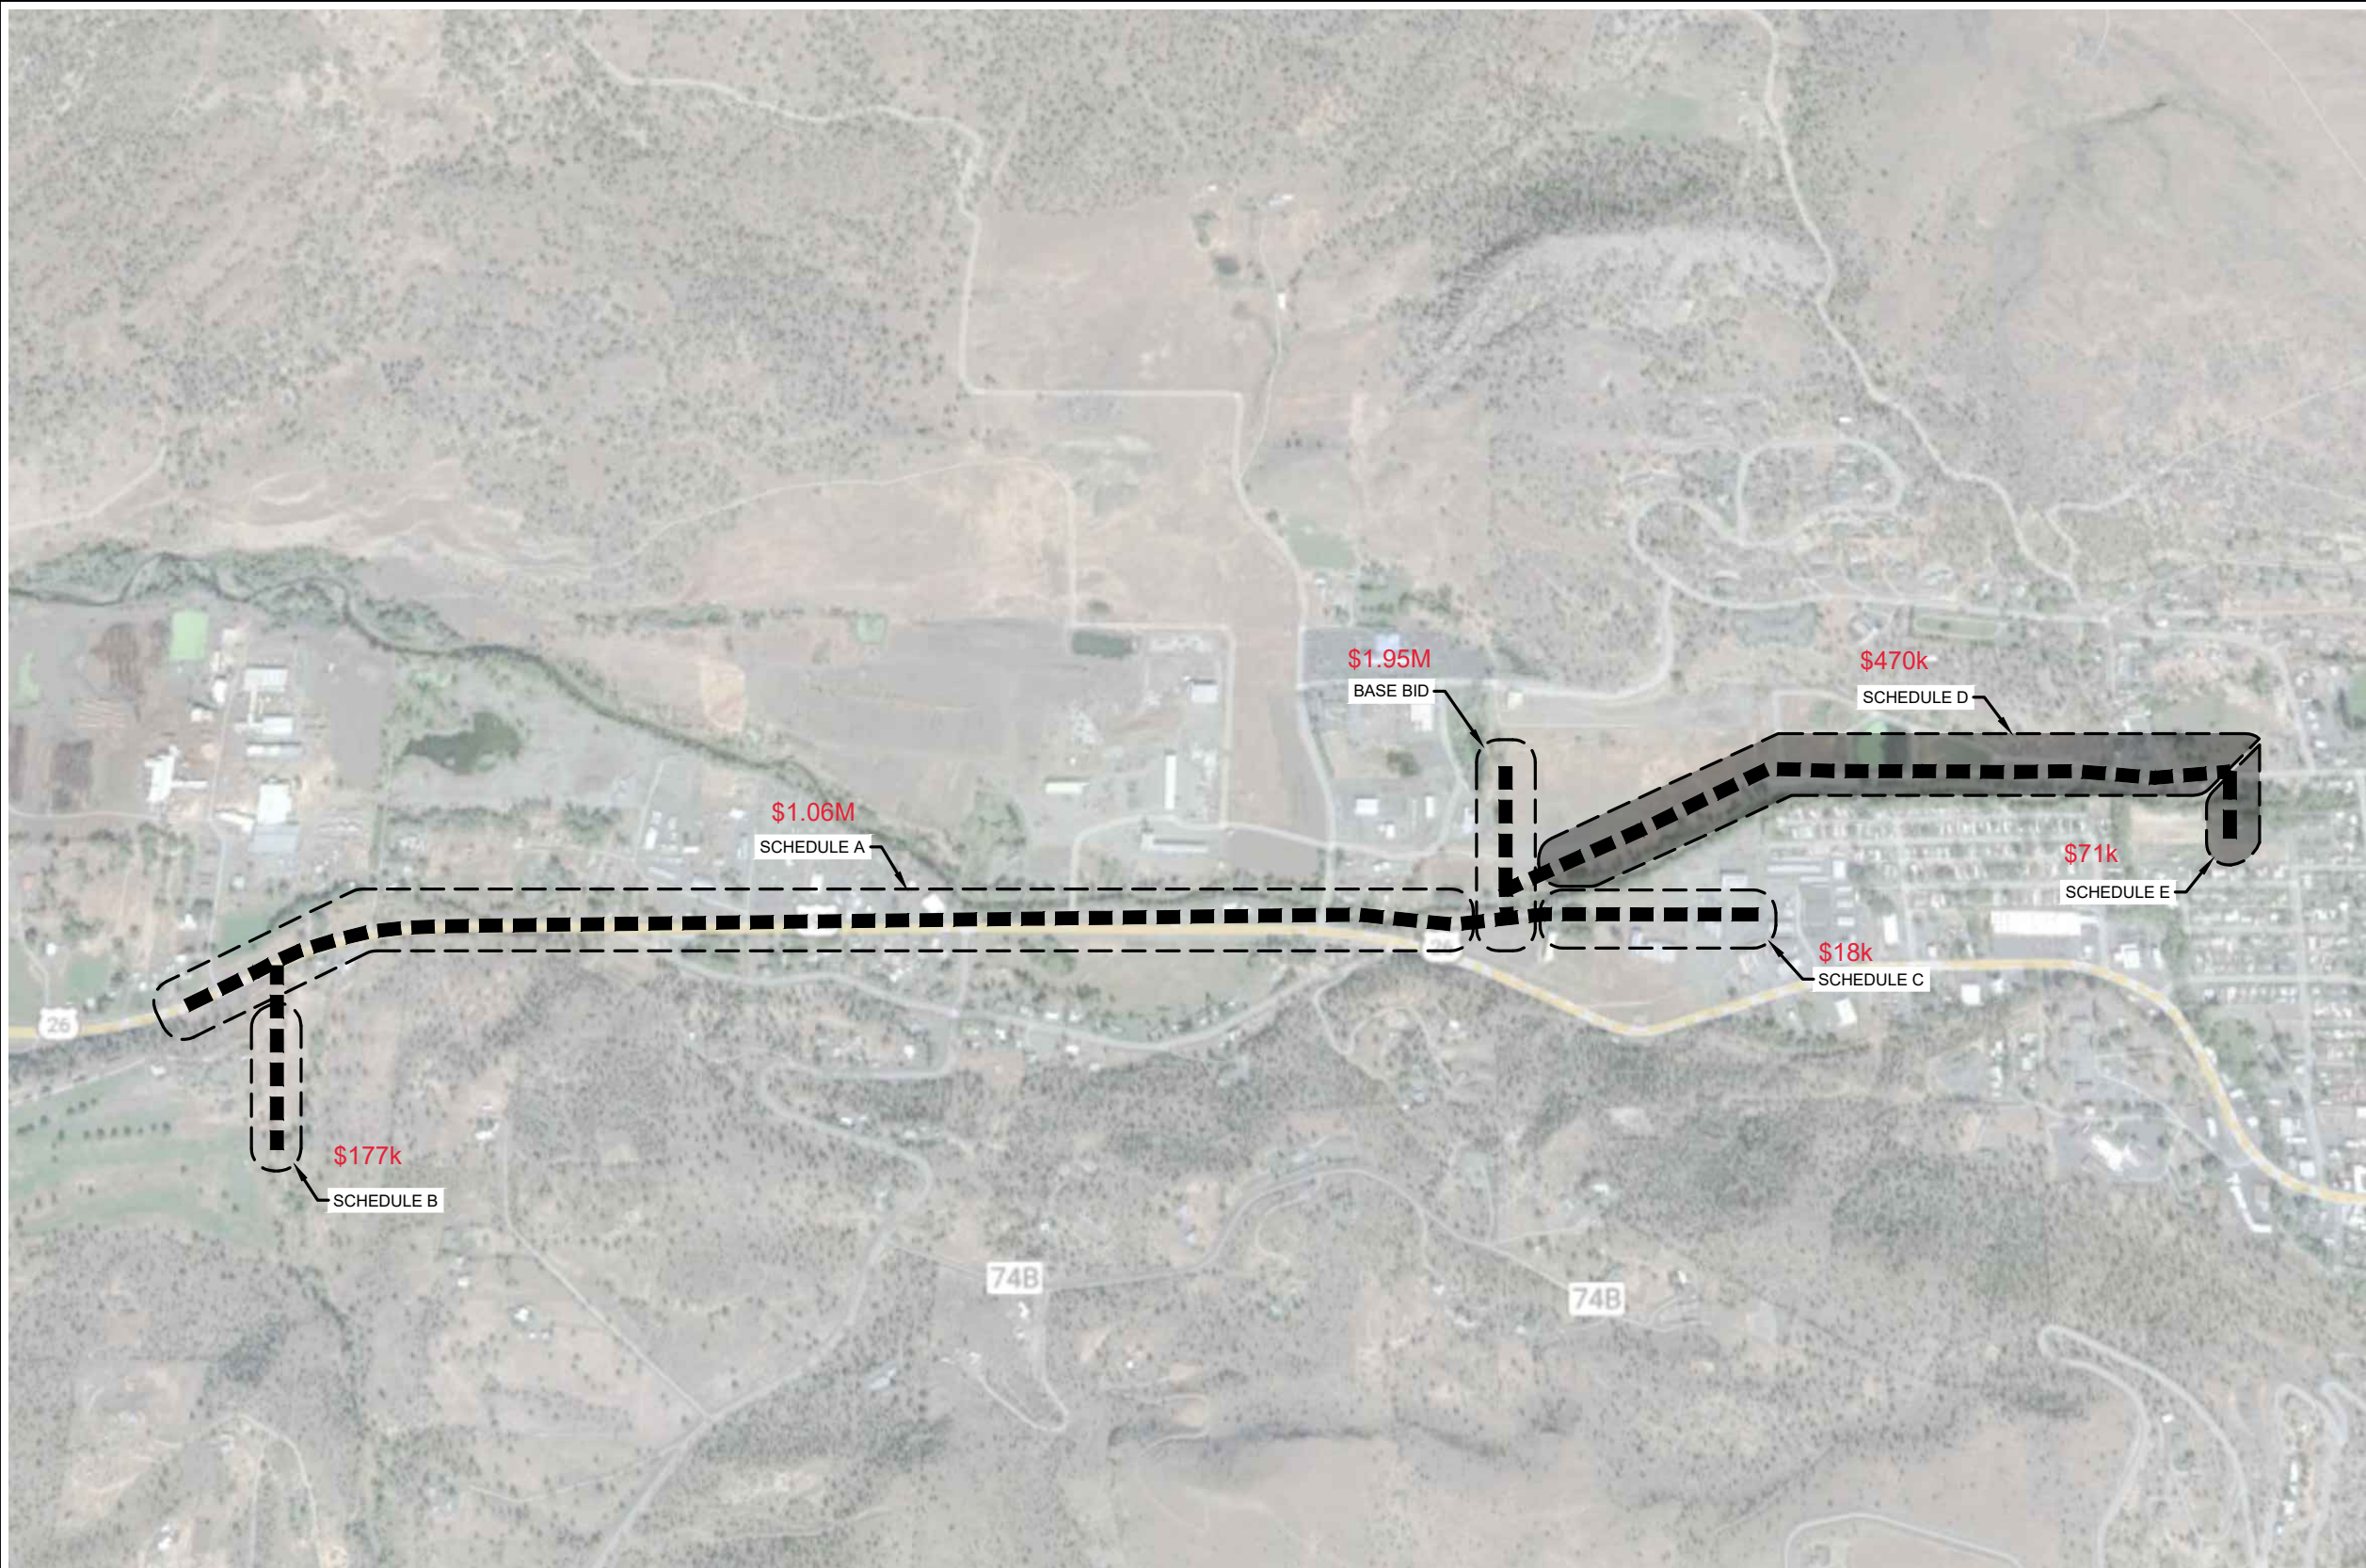

BASE BID: TANK, PUMP STATION, AND PIPE SOUTH ACROSS WEST BRIDGE CROSSING.

SCHEDULE A: PIPE FROM SOUTH OF BRIDGE WEST TO MALHEUR LUMBER.

SCHEDULE B: PIPE SOUTH TO GOLF COURSE.

SCHEDULE C: SERVICE PIPE EAST TO GREENHOUSES.

***SCHEDULE D:** PIPE EAST ALONG FUTURE 7TH STREET ALIGNMENT TO EXISTING PIPE NORTH OF HILL FAMILY CITY PARK.*

***SCHEDULE E:** PIPE ACROSS EAST BRIDGE TO HILL FAMILY CITY PARK.


* STOP DESIGN - PER DAVE HOLLAND

REVISIONS			
NO.	DATE	BY	DESCRIPTION

THIS DOCUMENT AND THE INFORMATION CONTAINED HEREIN MAY NOT BE COPIED OR REPRODUCED WITHOUT EXPRESS WRITTEN PERMISSION OF HECO ENGINEERS.

UNAUTHORIZED DISCLOSURE OR CONSTRUCTION USE ARE PROHIBITED BY COPYRIGHT LAW.

ORIGINAL DOCUMENTS STORED AT:
HECO ENGINEERS CORPORATE OFFICE
32 N. MAIN, PAYETTE, IDAHO

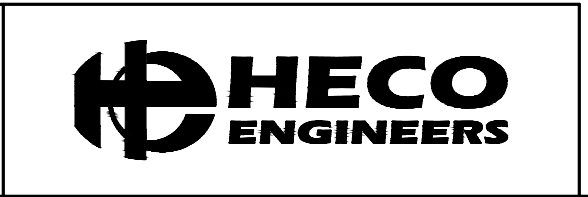

DESIGNED:
B. BROOKE

DRAWN BY:
Z. MATHEWS

DESIGN QC:
D. ARGO

DWG QC:
B. BROOKE

SUB SHEET NO.

TITLE OF SHEET
**COST ESTIMATE SEGMENT
MAP**
RECYCLED WATER DISTRIBUTION PROJECT

JOHN DAY, OREGON

DATE:
DEC. 2023

PROJECT NO.:
JD23-0343

SHEET
OF