

**CITY OF JOHN DAY
APPLICATION FOR LAND PARTITION**

Applicant City of John Day Phone (541) 575-0028
Address 450 E. Main Street City John Day State OR Zip 97845
Property Owner City of John Day Phone _____
Address _____ City _____ State _____ Zip _____

Property Location Address Airport Industrial Park Tax Lot 2900
Zoning AIP Present Parcel Size 53.22 acres Number of Proposed Parcels 3
Proposed Parcel Size: Parcel 1 3 acres Parcel 2 3 acres Parcel 3 33.86 acres
Present Use Industrial Park
Proposed Use Industrial Park

As part of your land use request, you must submit the following information:

The Property Deed.

Names and addresses of adjoining landowners.

A map showing the following information.

- 1) Applicants name;
- 2) Legal description of property, and tax lot number;
- 3) North arrow and scale;
- 4) Proposed division line(s) and proposed area of each parcel;
- 5) Location of adjacent streets, and any proposed access indicating if it is proposed to be private or public access;
- 6) Location of existing domestic water and sewer lines;
- 7) Location of creeks, streams, ponds, springs or other drainage ways;

I agree to abide by the requirements of the ordinances adopted by the City of John Day as they apply to this request. I agree to provide any supplemental materials or information that may be necessary or requested by the City Planning Department, which may be required to process this application

Applicant's Signature  Date 09/02/2021

Owner's Signature (if different) _____ Date _____

FOR OFFICIAL USE ONLY

Application received by _____ Date _____

Application fee of _____ received Date _____

THIS APPLICATION IS


Approved _____ Not Approved _____ Requires Additional Information


City of John Day Planning Director

09/02/2021
Date

PRELIMINARY MAP

A REPLAT OF LOTS 4, 5, 6, 7 & A PORTION OF LOT 29 OF GRANT COUNTY AIRPORT INDUSTRIAL PARK SUBDIVISION

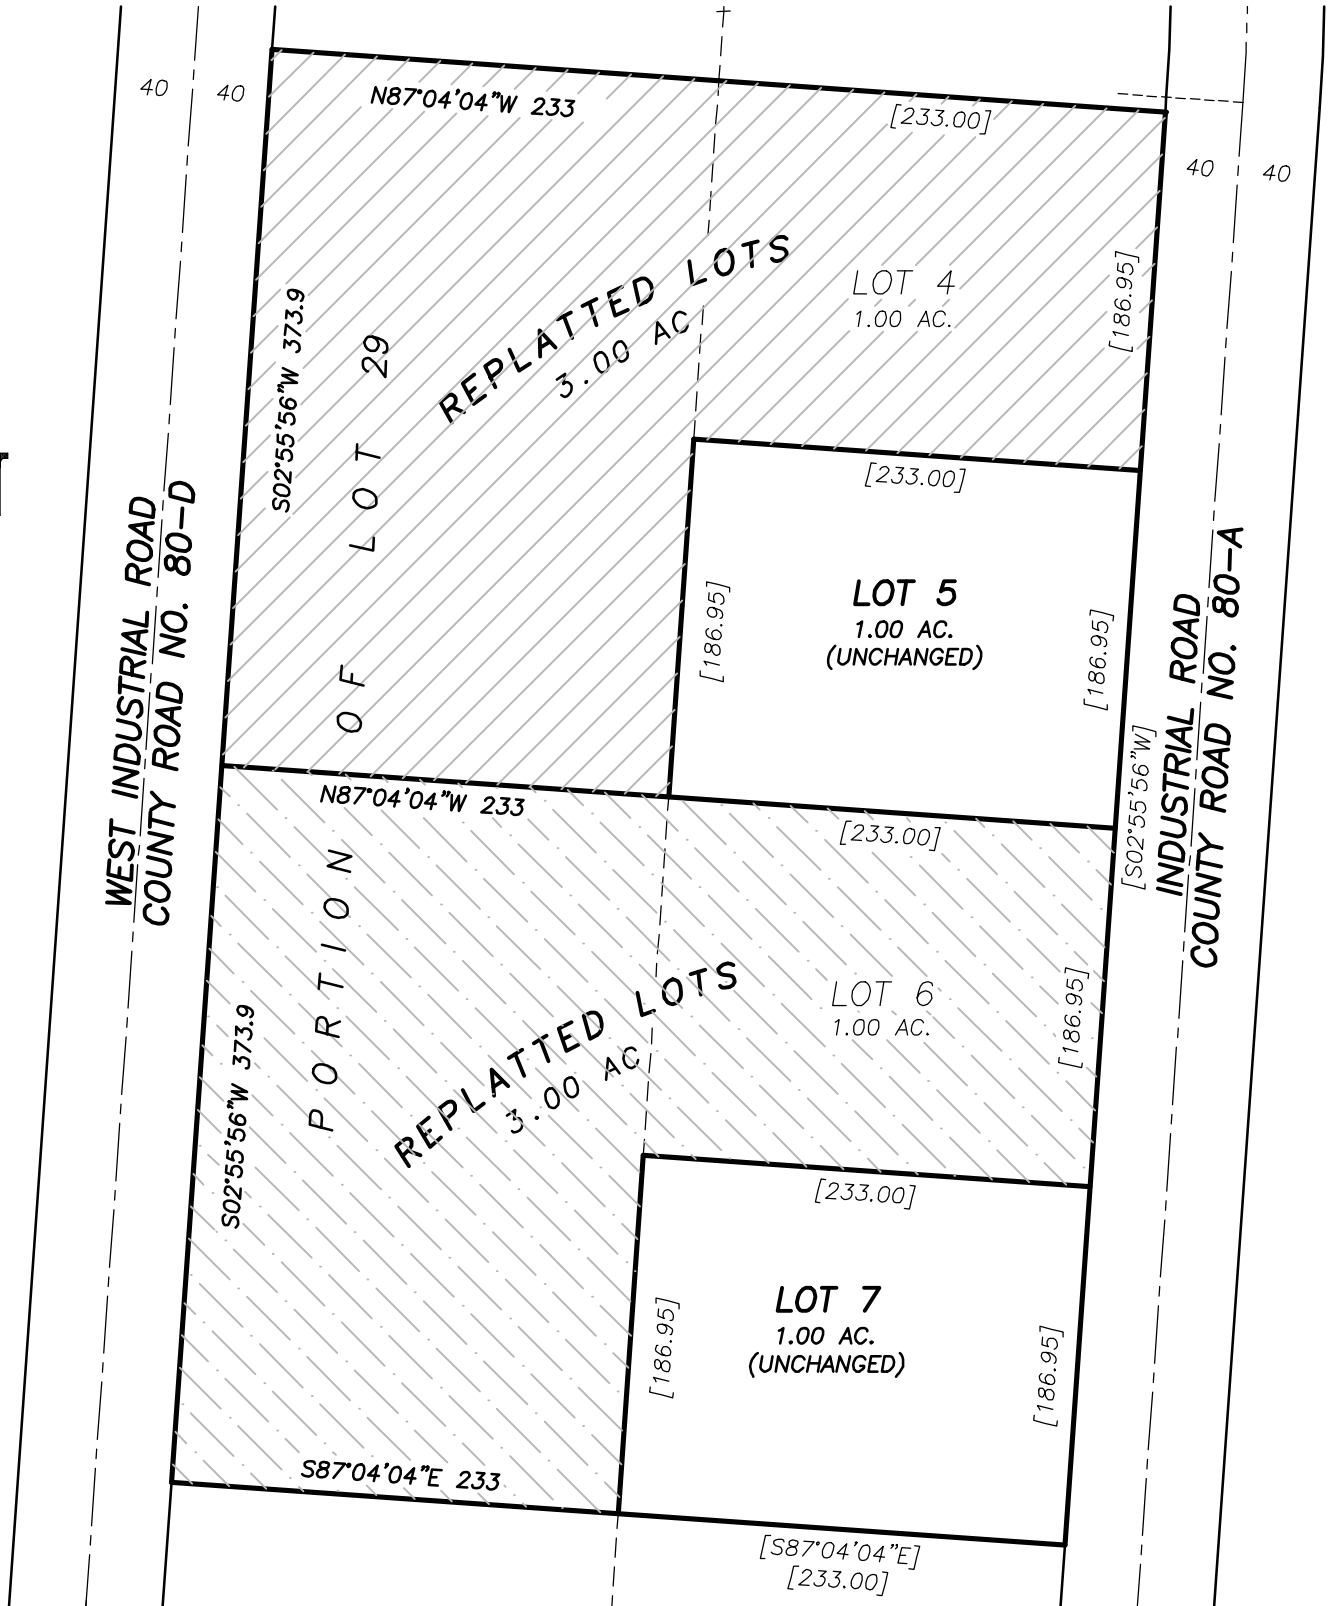

PREPARED FOR: THE CITY OF JOHN DAY

PREPARED BY: BENCHMARK LAND SURVEYING, INC.

217 N. CANYON BLVD.
JOHN DAY, OR 97845
(541) 575-1251

DATE: 9/6/2021

SCALE: 1" = 100'