


GRAPHIC SCALE
(IN FEET)
1 inch = 30 ft.

CANTON STREET

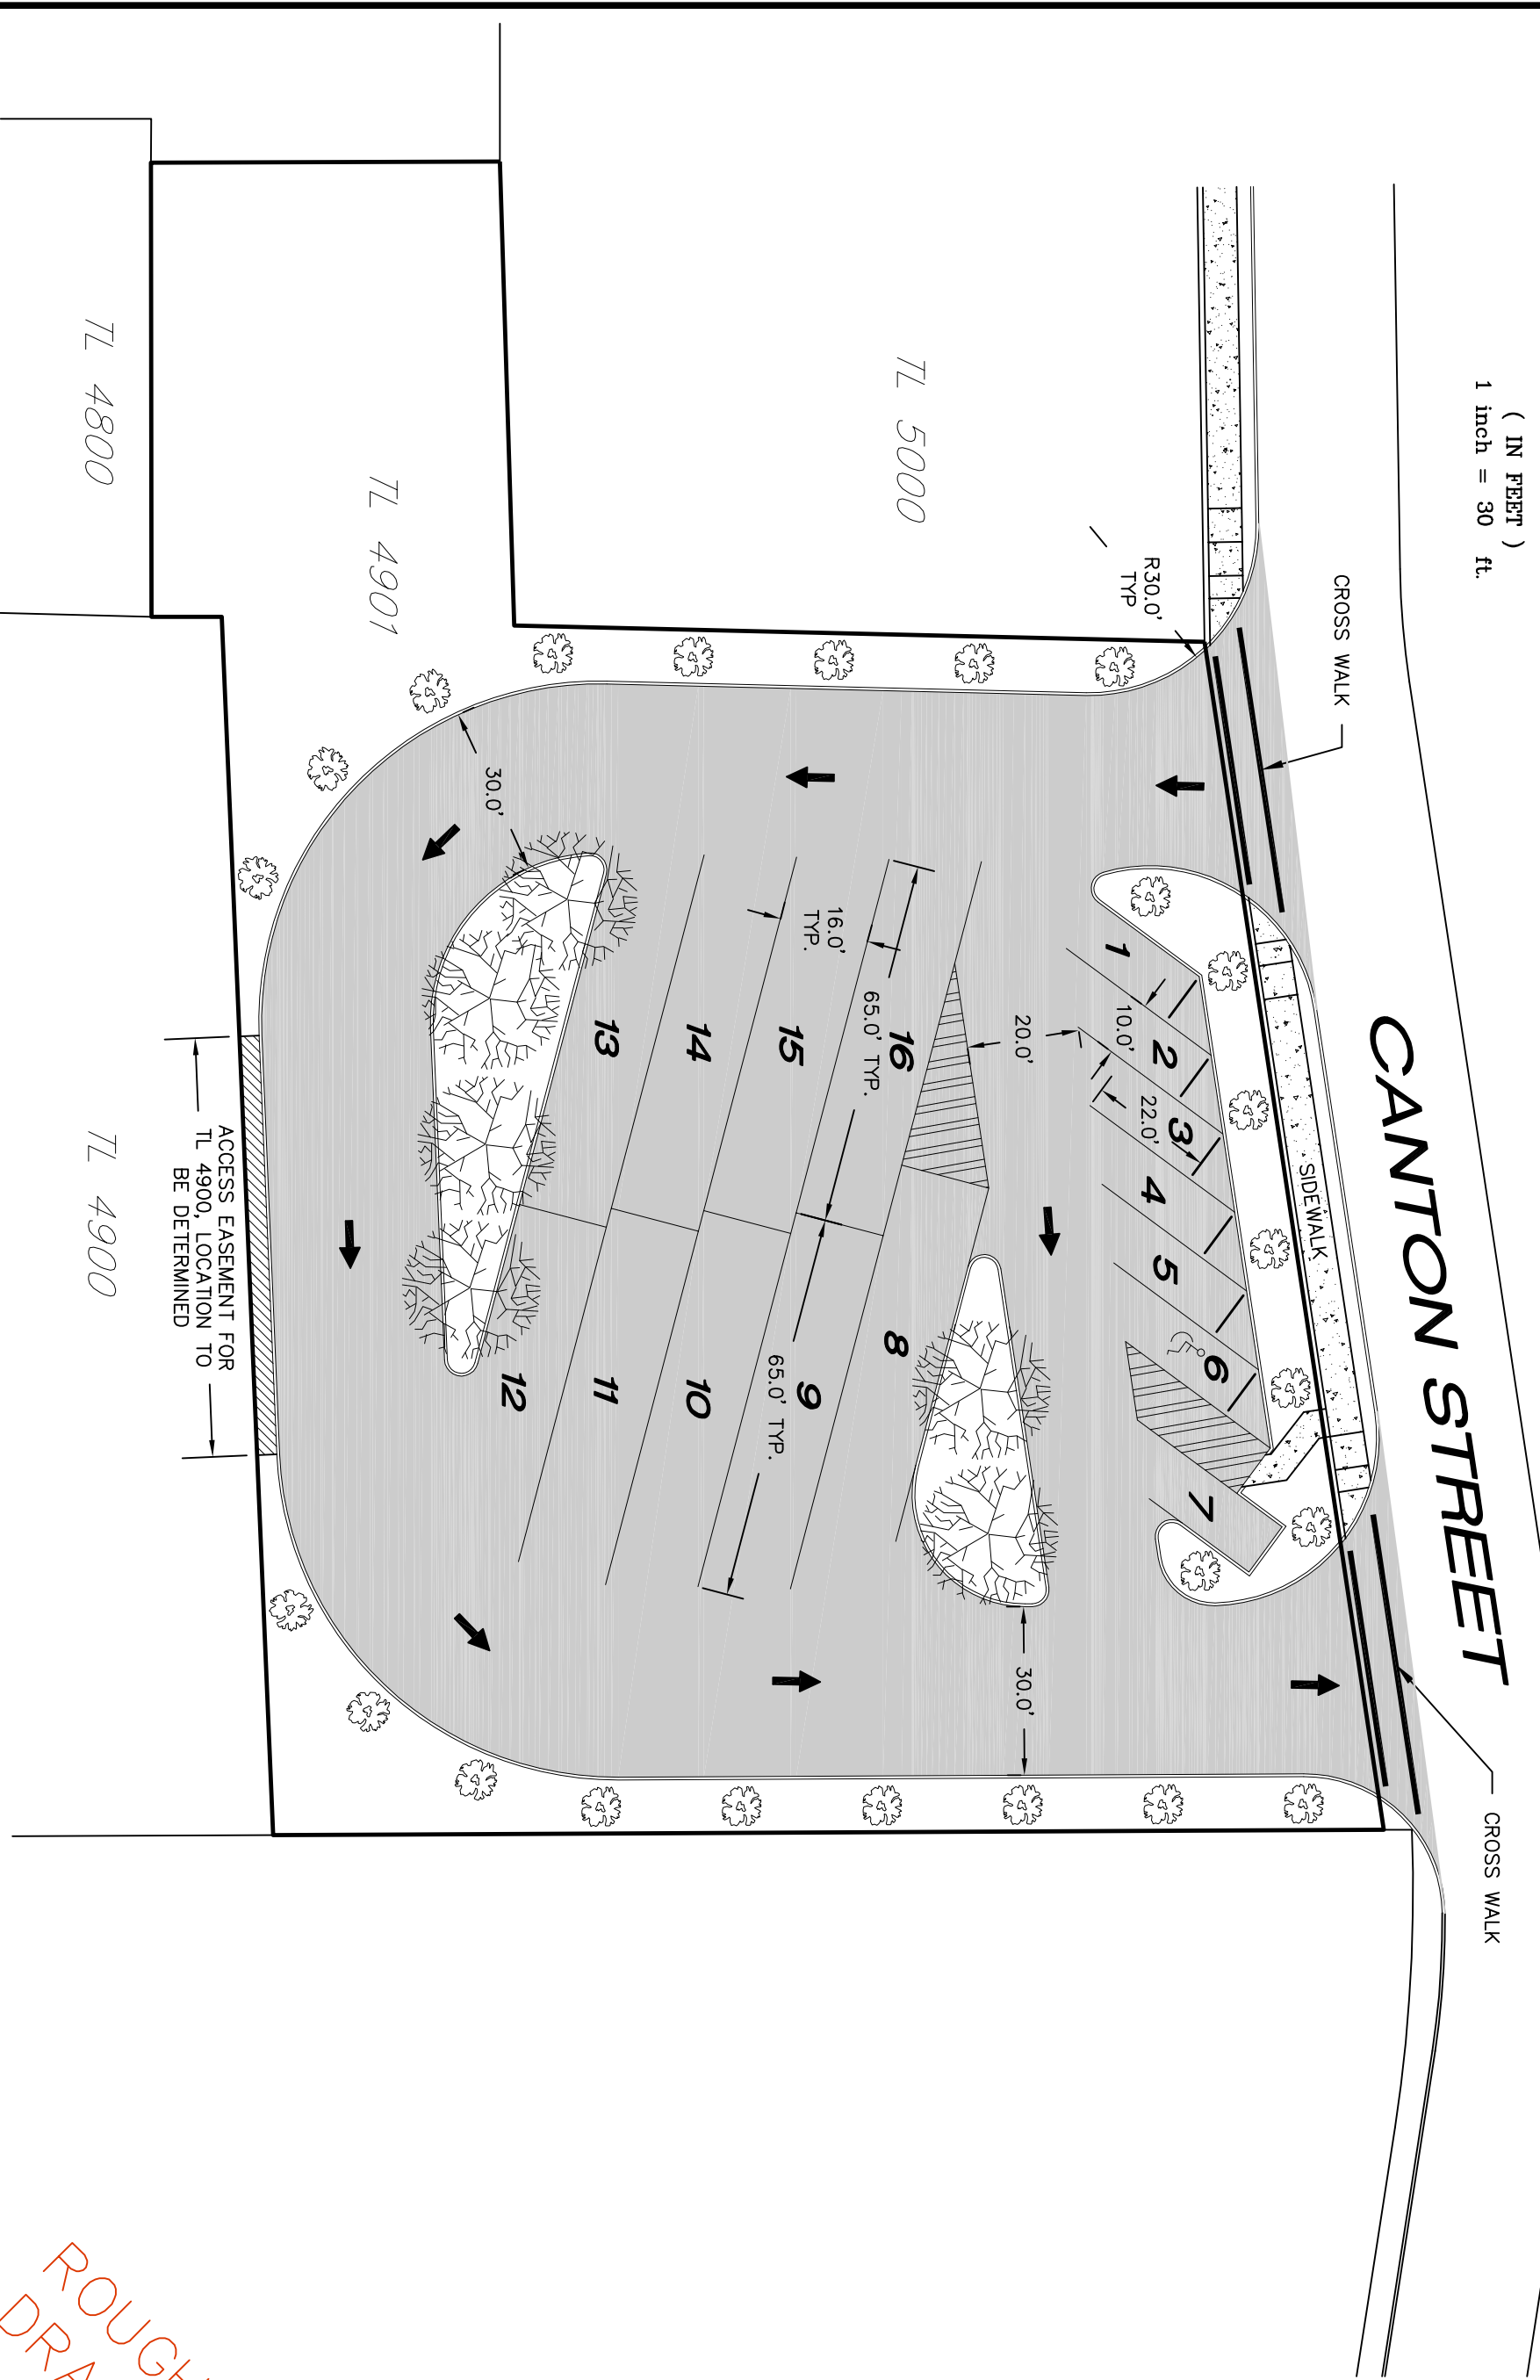

ACCESS EASEMENT FOR
TL 4900, LOCATION TO
BE DETERMINED

TL 4800

TL 4901

TL 5000

TL 4900

**ROUGH
DRAFT**

DATE: June 2021
SCALE: NOTED
DRAWN: JH
JOB: 021-
SHEET: **3**
OF 03 SHEETS

SISUL ENGINEERING
158 E. MAIN STREET
JOHN DAY, OREGON 97845
(541) 575-3777
DRAWING: 04-003 SH8 WL DALEY AVE.dwg

PRELIMINARY LAYOUT

**PARKING LOT
TL 4901**
CITY OF JOHN DAY

NO.	REVISIONS	BY