


IRONWOOD MASTER PLAN


OWNER:

IRON TRIANGLE LLC

742 W MAIN ST.
JOHN DAY, OR 97845
CONTACT: RUSS YOUNG
PH: 541-575-0151

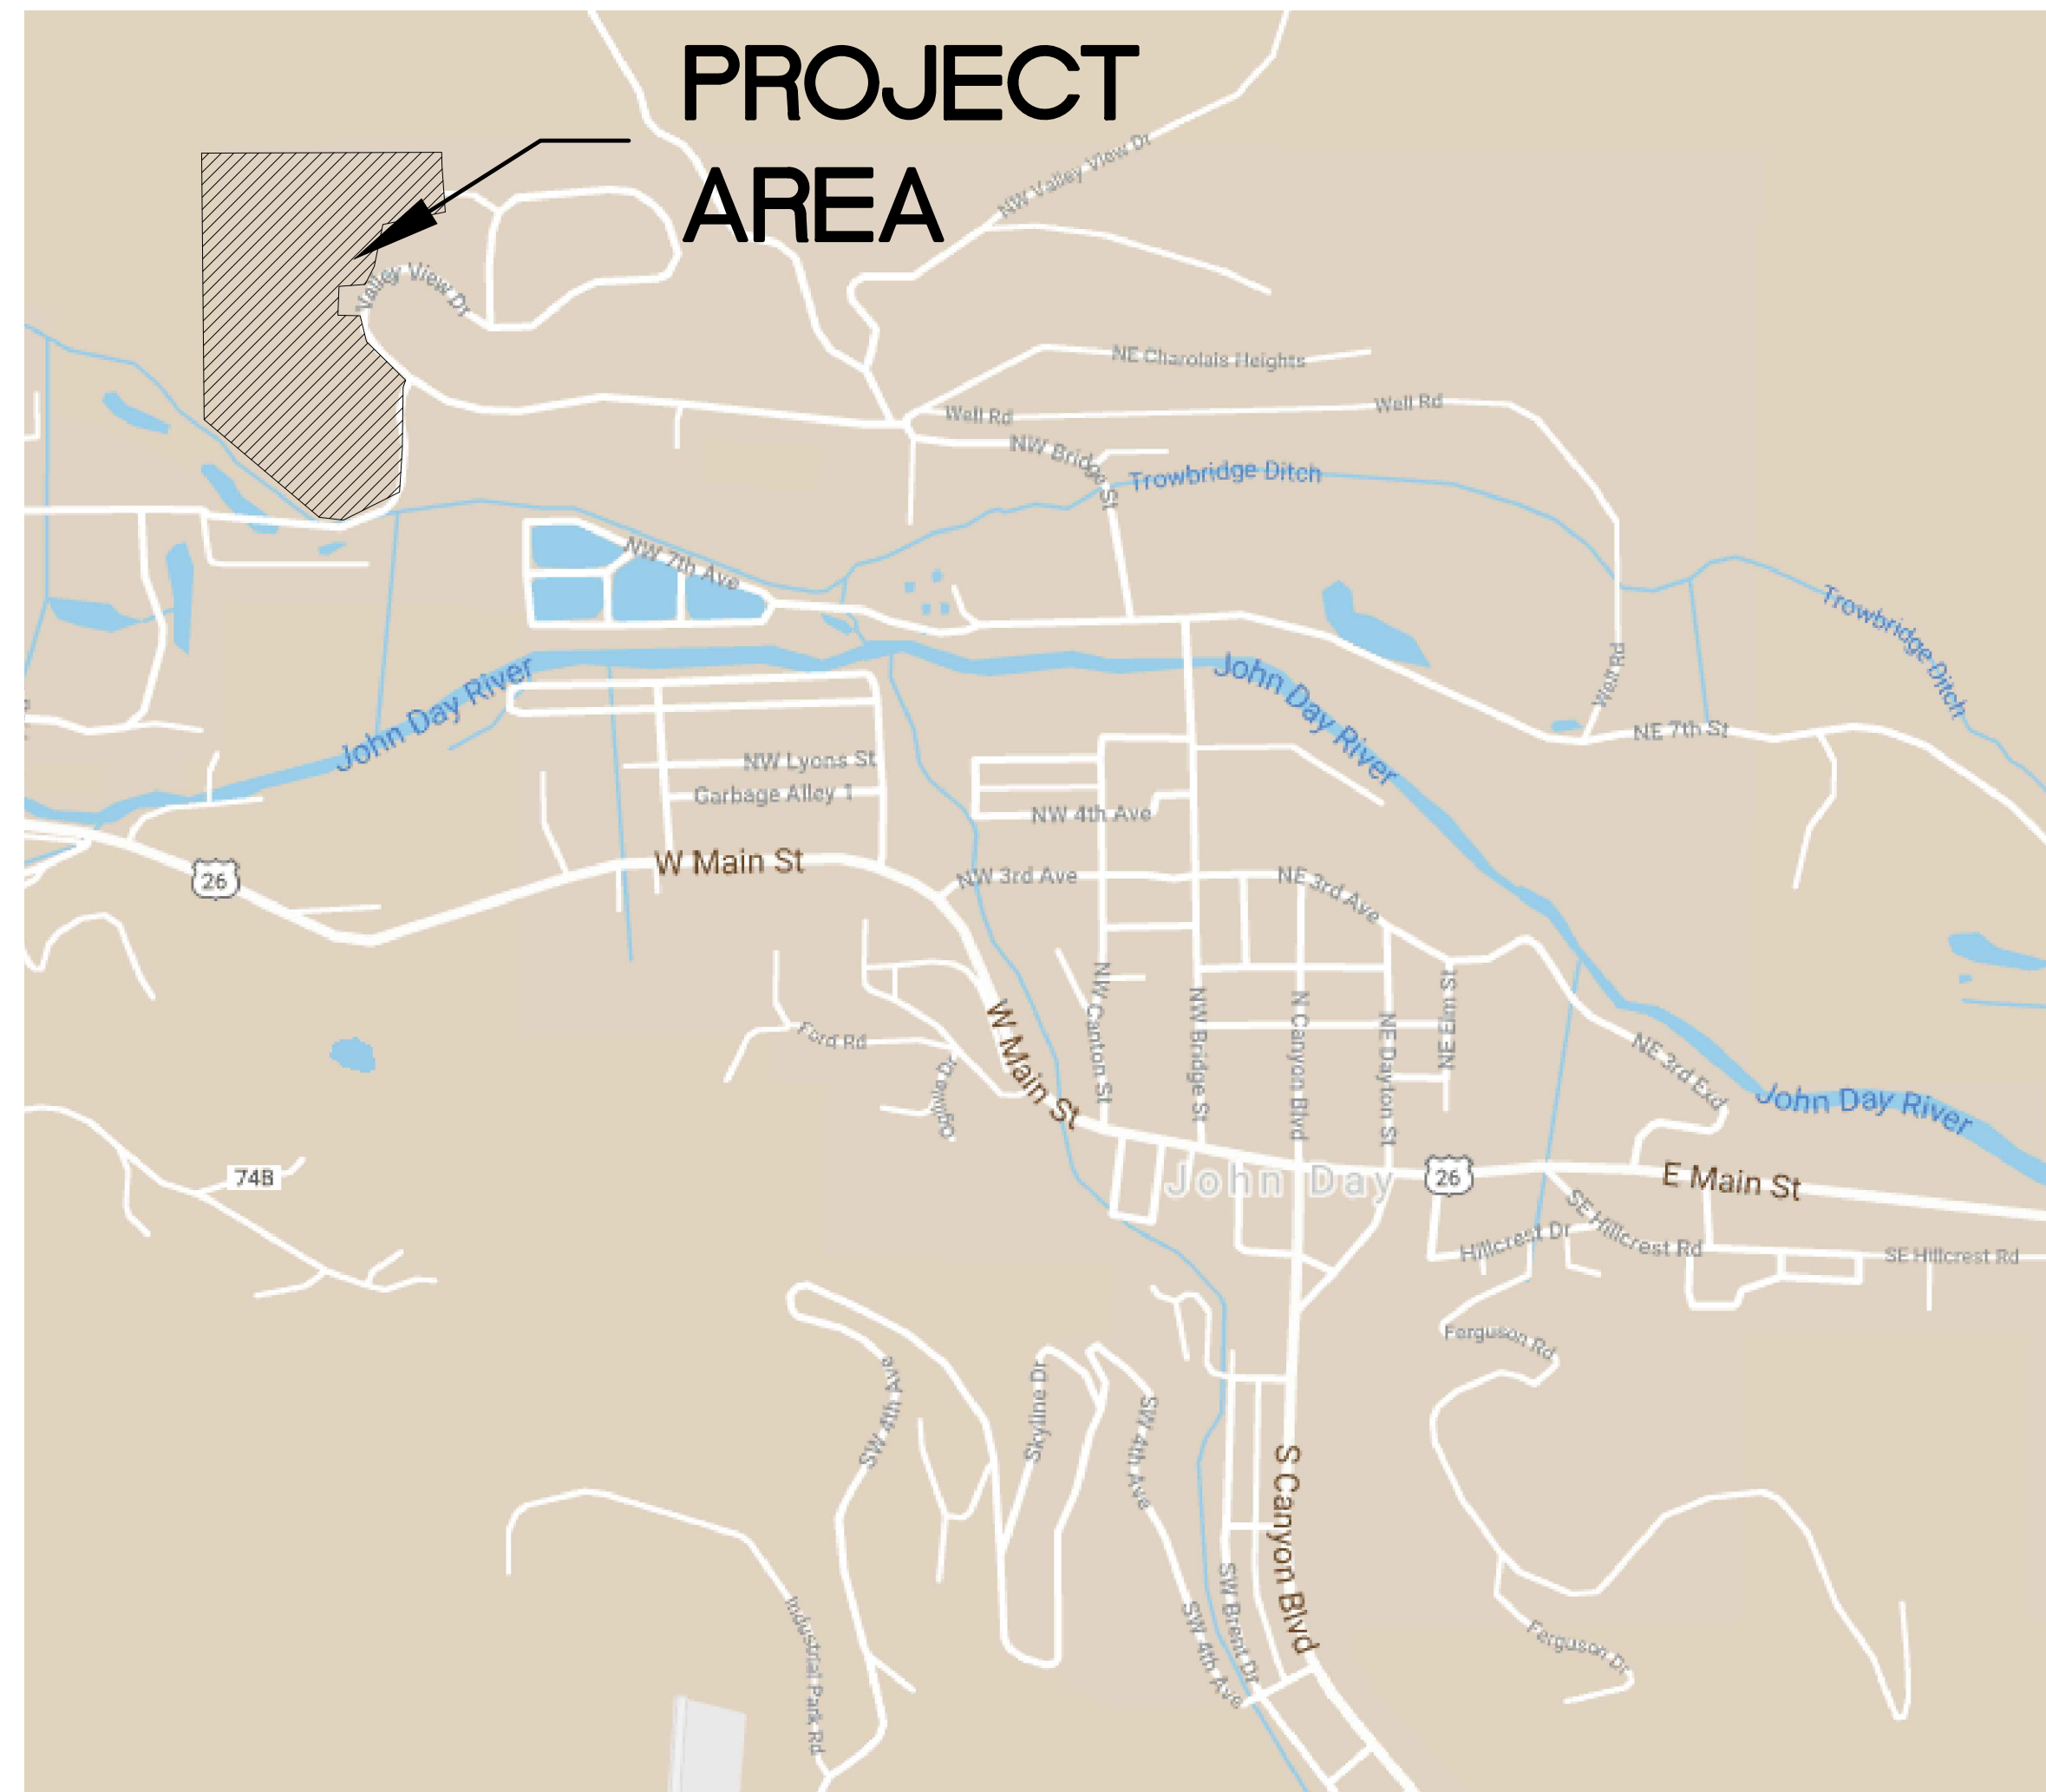

SITE MAP
FROM GOOGLE MAPS
NTS

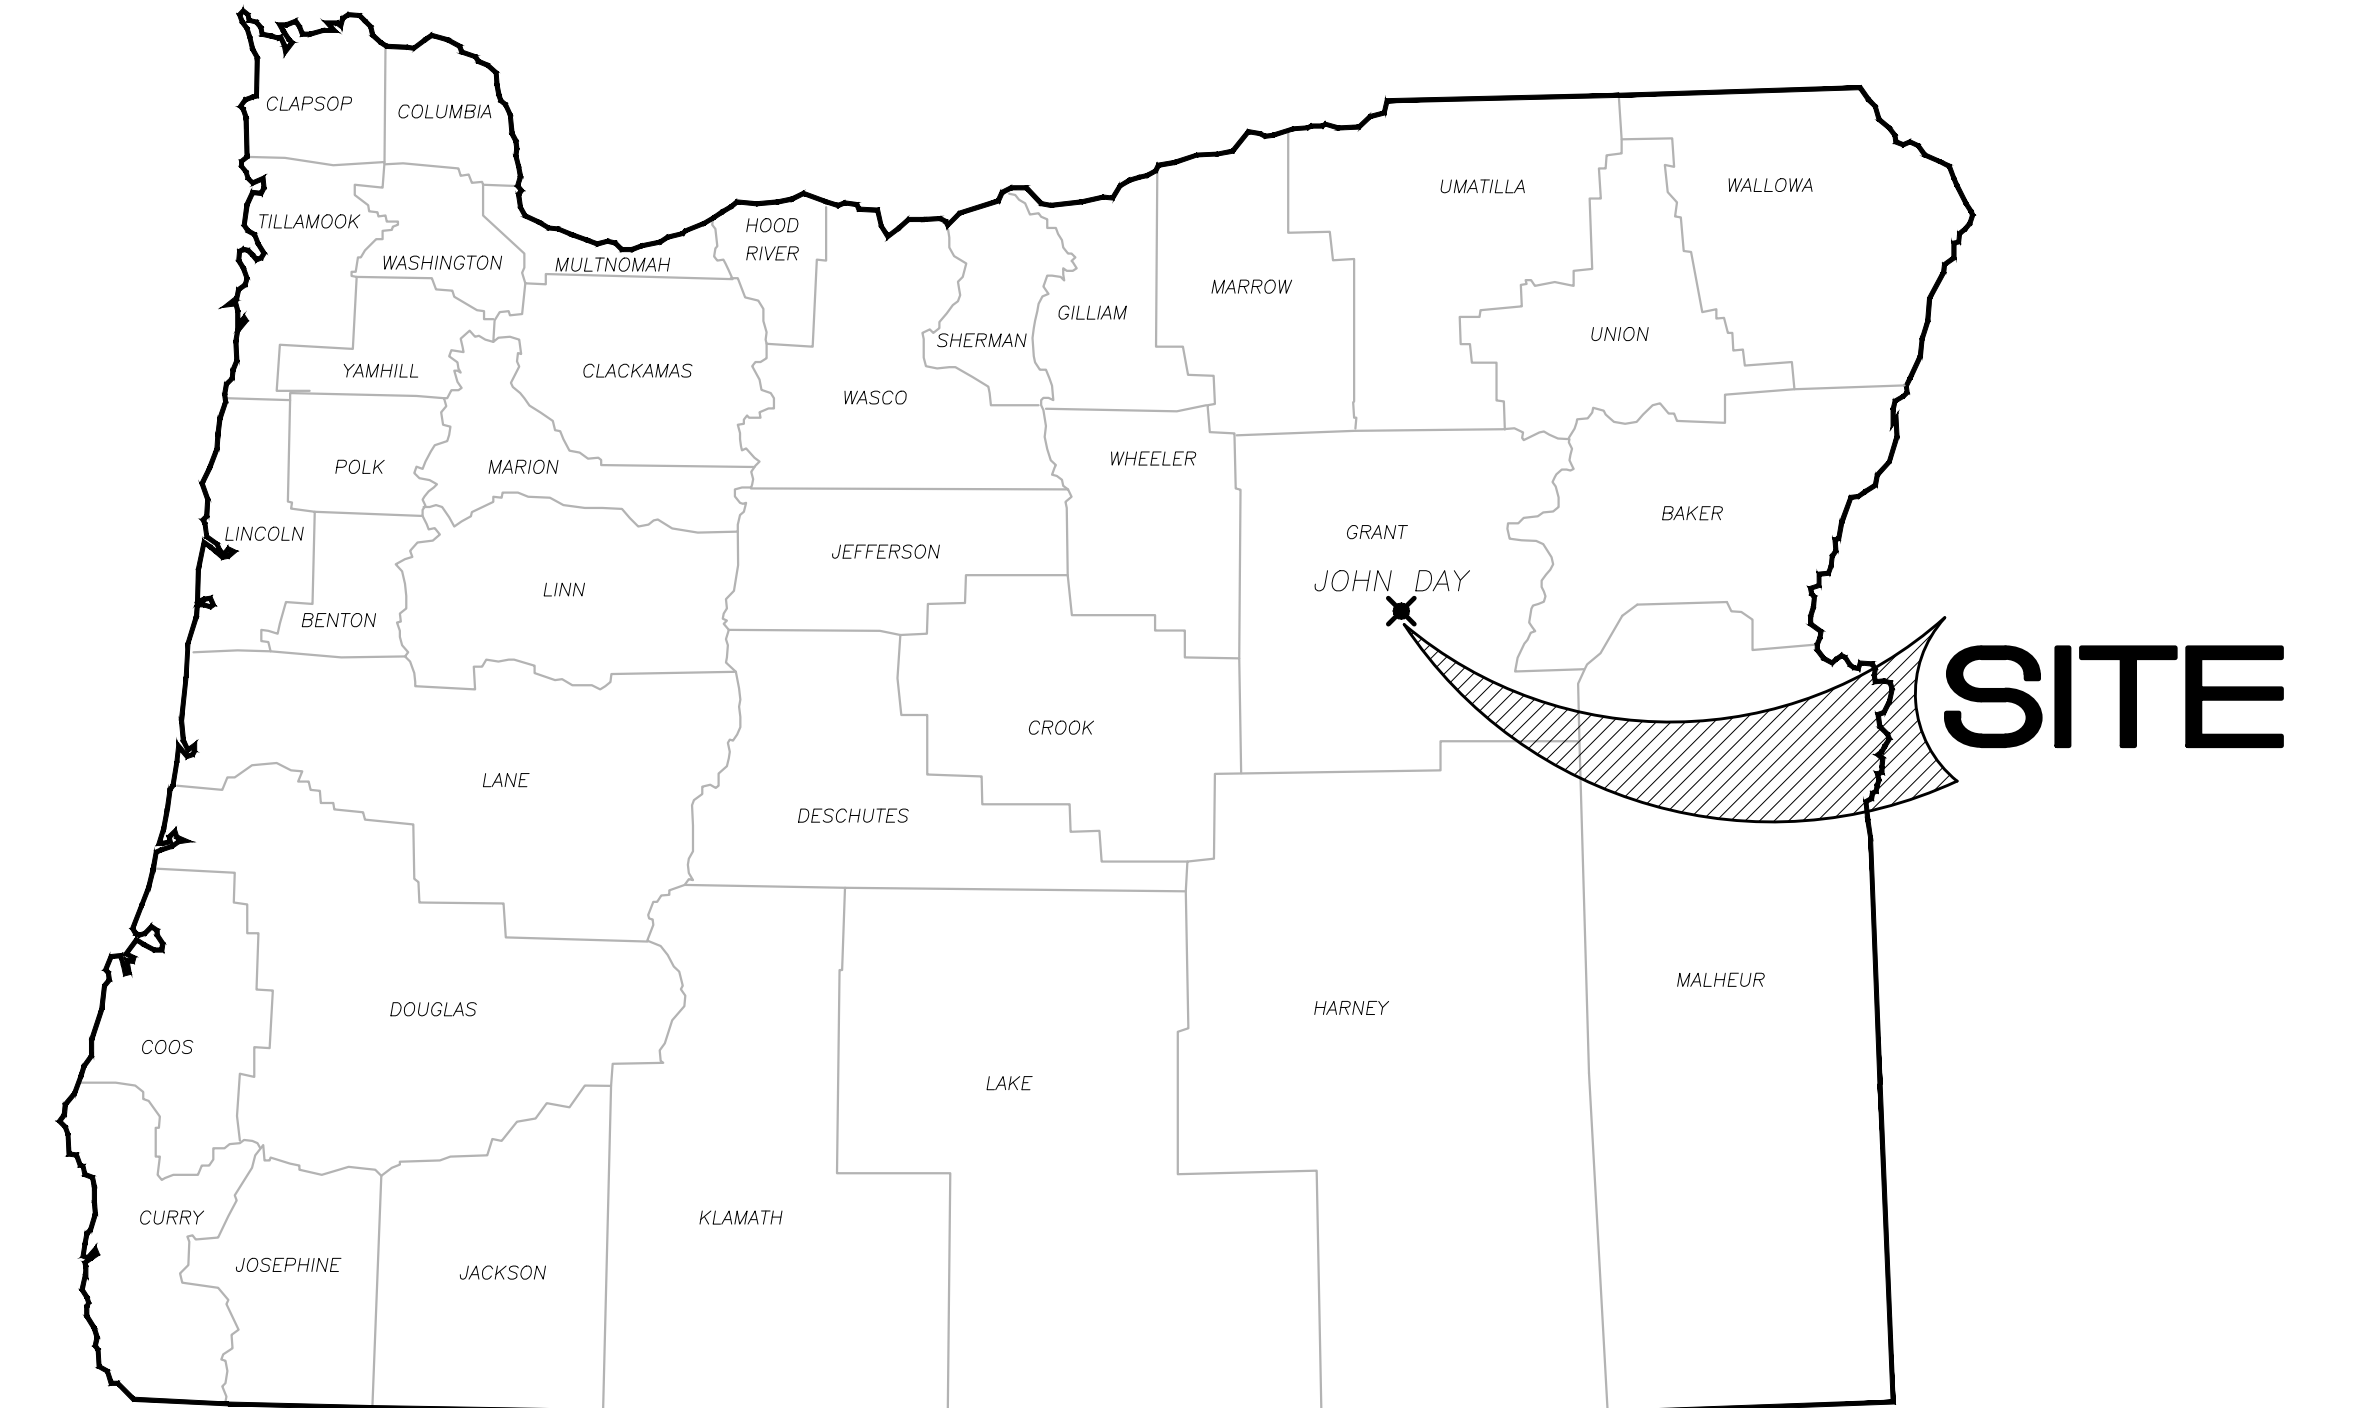

OREGON VICINITY MAP


INDEX

SHEET	DESCRIPTION
01	COVER
02	EX. SITE CONDITIONS
03	CONCEPT PLAN OVERVIEW
04	PRELIMINARY PLAT PHASE 2 PLAN VIEW
04	PRELIMINARY PLAT PHASE 2 TYP. ST. PROFILE AND SECTION

MOST RECENT REVISION TO
THIS SET OF PLANS:

MAY, 2021

SISUL ENGINEERING
158 E. MAIN STREET
JOHN DAY, OR. 97845
(541) 575-3777

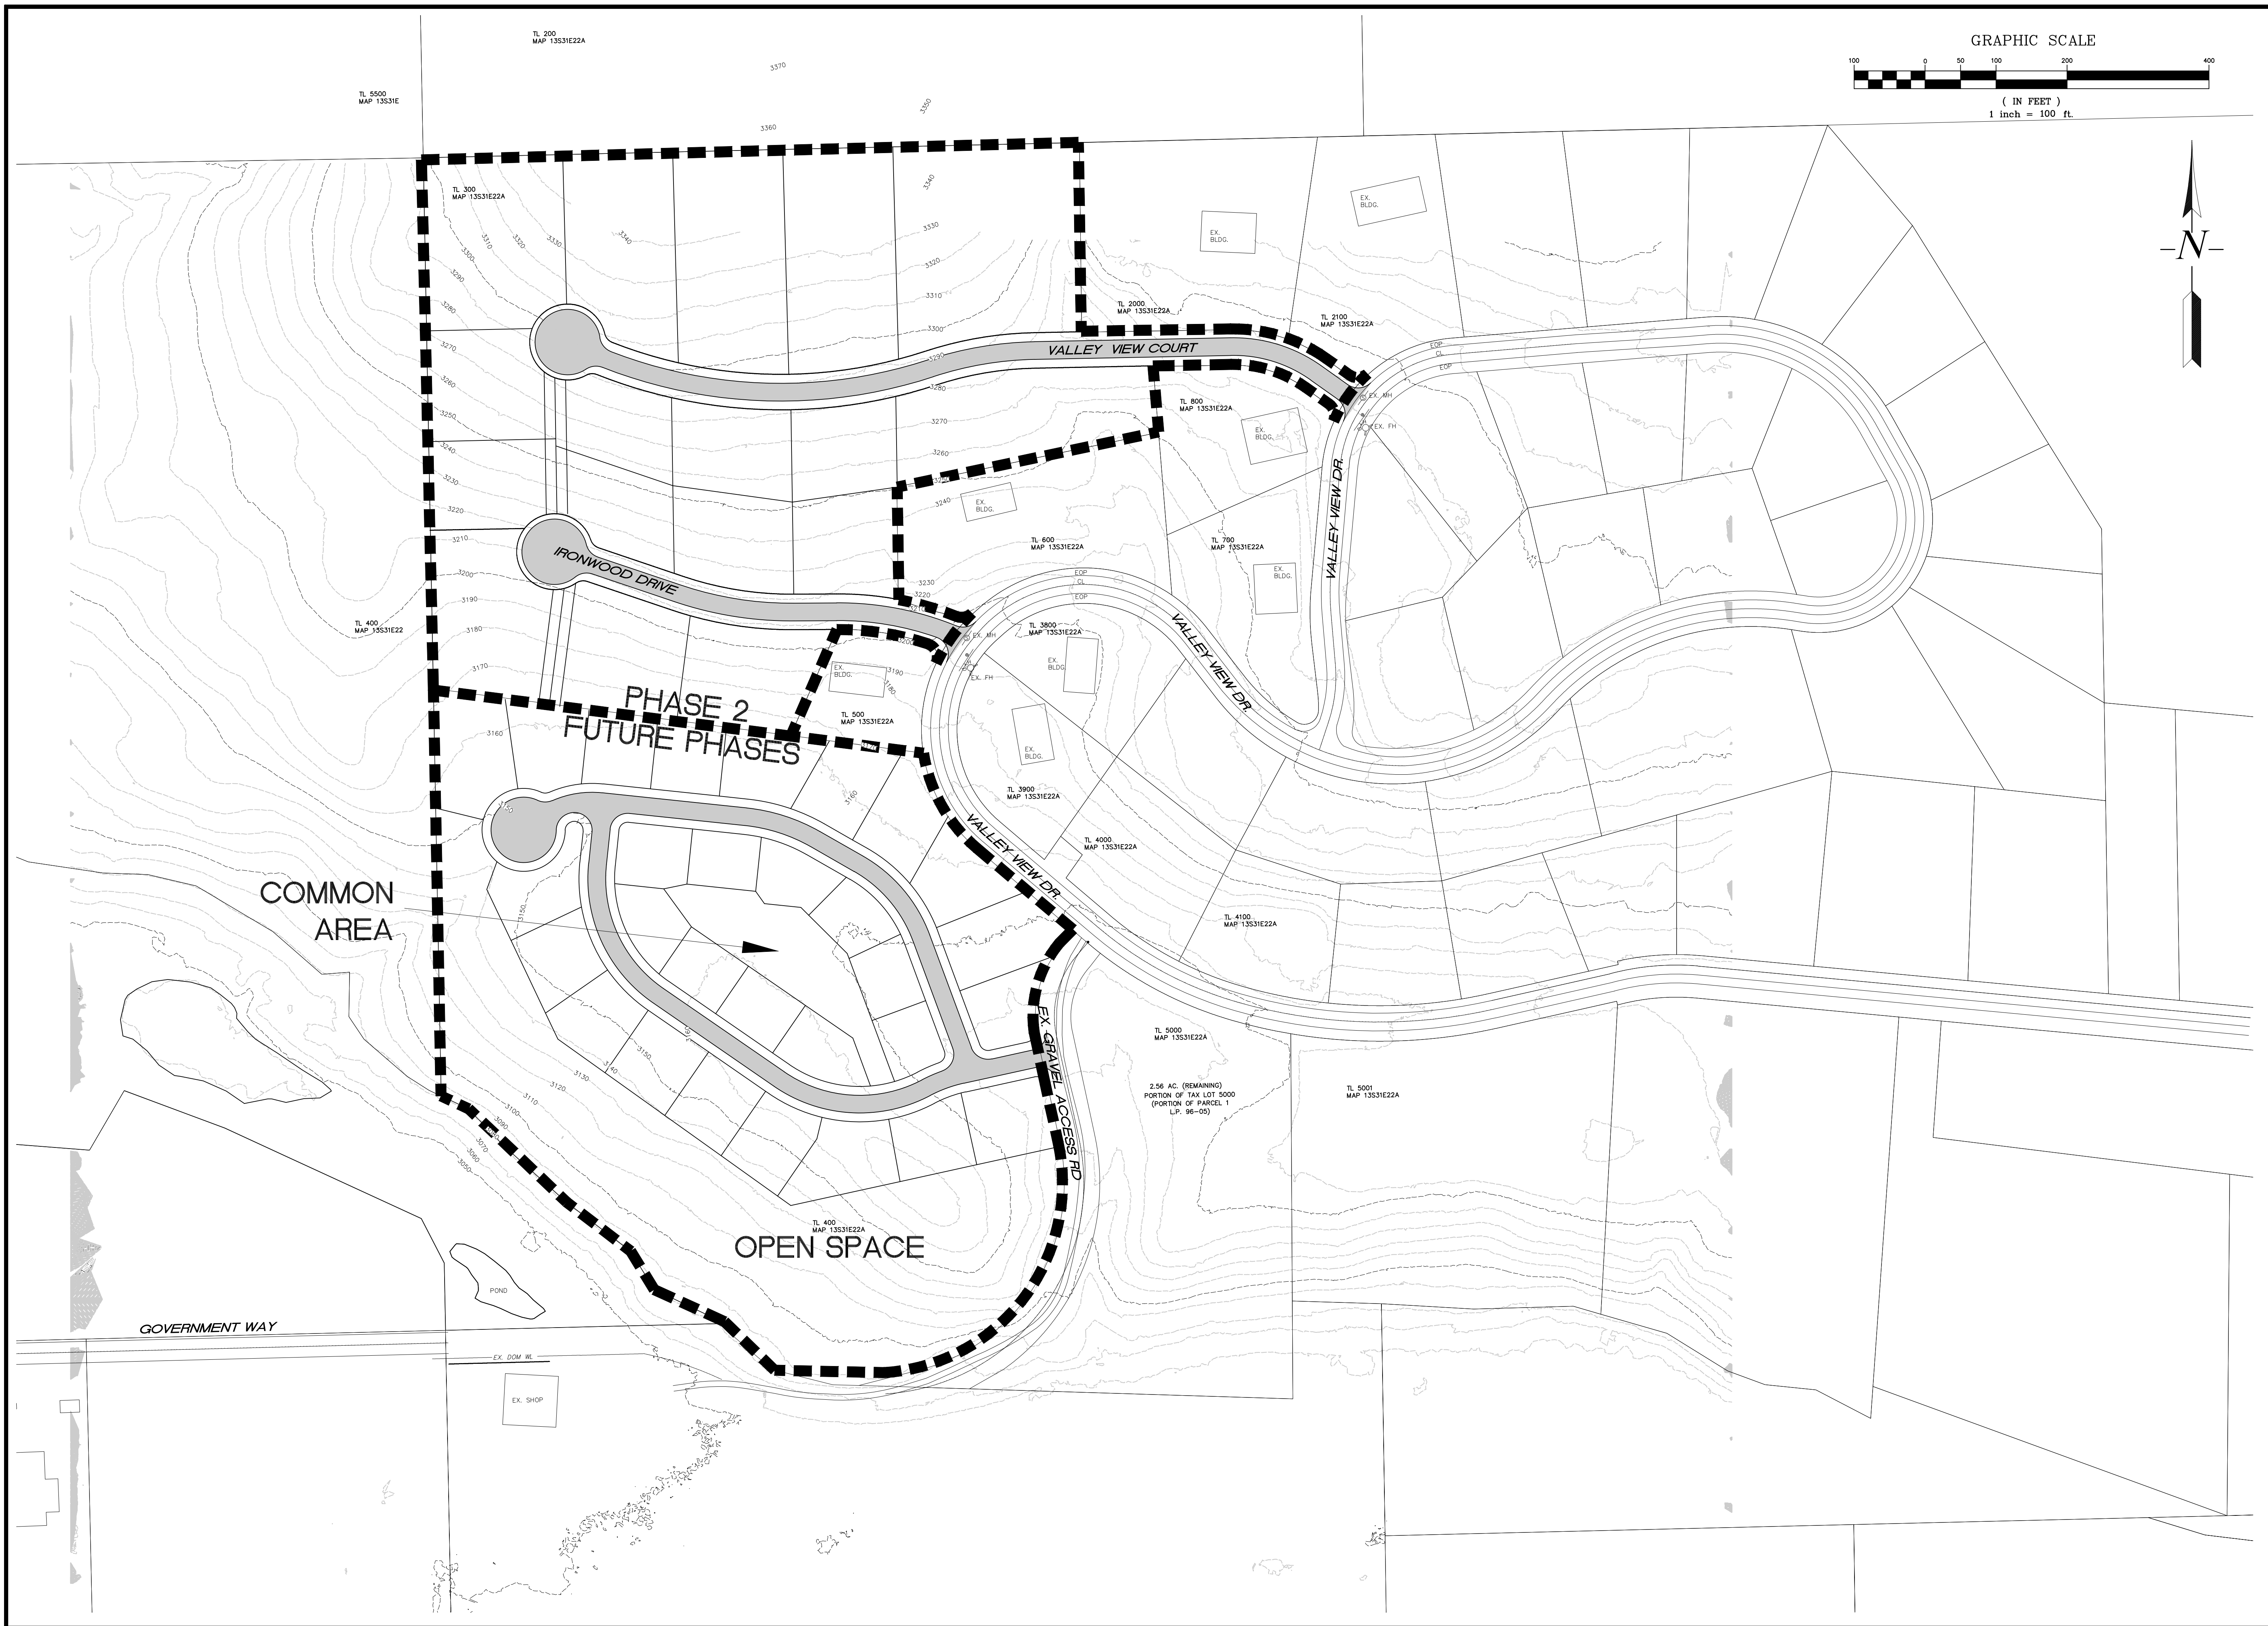

REVISIONS	BY

IRONWOOD MASTER PLAN
 IRON TRIANGLE

CONCEPT PLAN
OVERVIEW

SISUL ENGINEERING
 158 E. MAIN ST.
 JOHN DAY, OREGON 97845
 (541) 575-3777
 DRAWING:

DATE: APRIL 2021
 SCALE: 1"=100'
 DRAWN: GB
 JOB: 21-025
 SHEET: **02**
 OF 04 SHEETS