


CONTEXT PLAN & FUTURE PARKING OPPORTUNITIES

JDCCR AQUATIC CENTER | 09/17/21

APPLICATION FOR LAND USE REVIEW



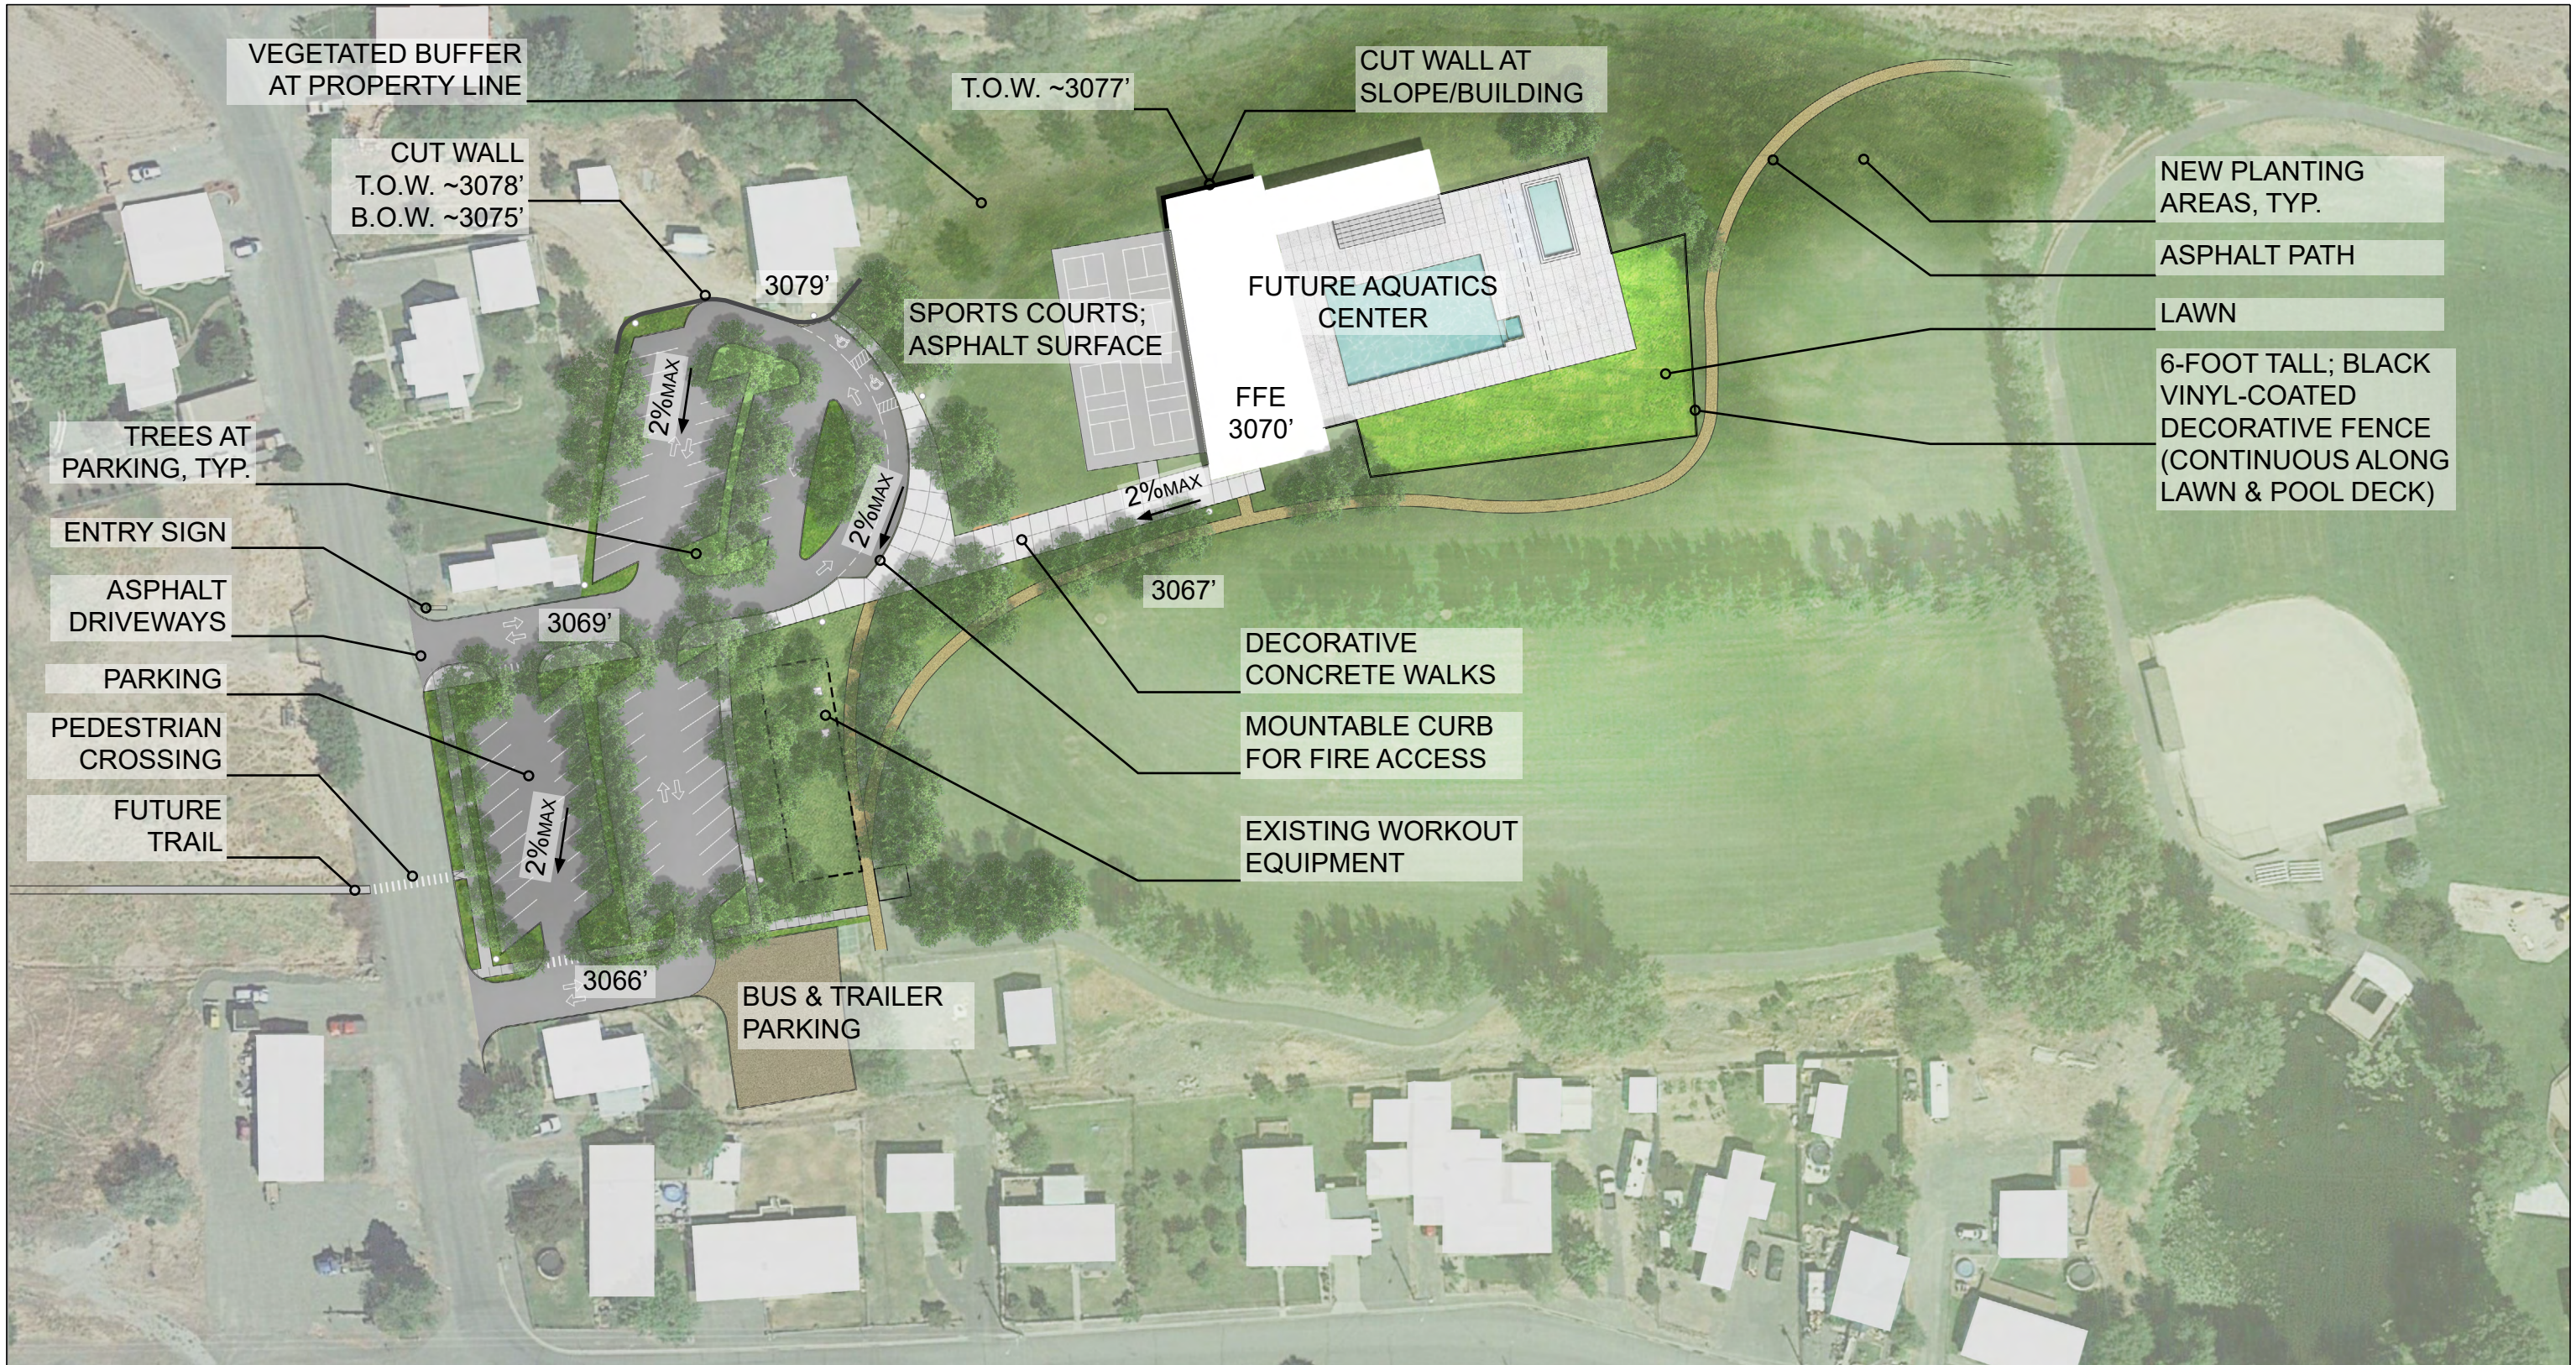

SITE PLAN

JDCCR AQUATIC CENTER | 09/17/21

APPLICATION FOR LAND USE REVIEW

